


1/200,000

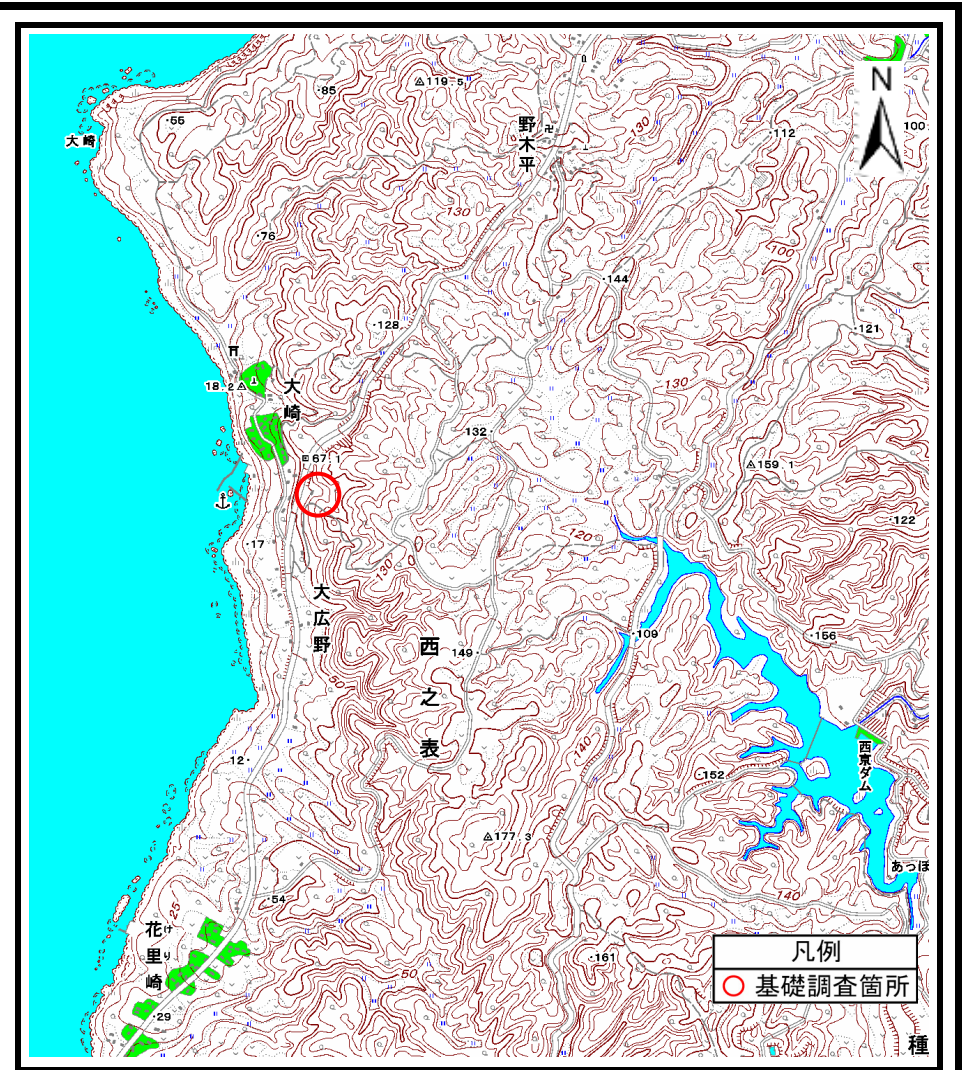

1/25,000

dok213-006


1

20000



25000

22

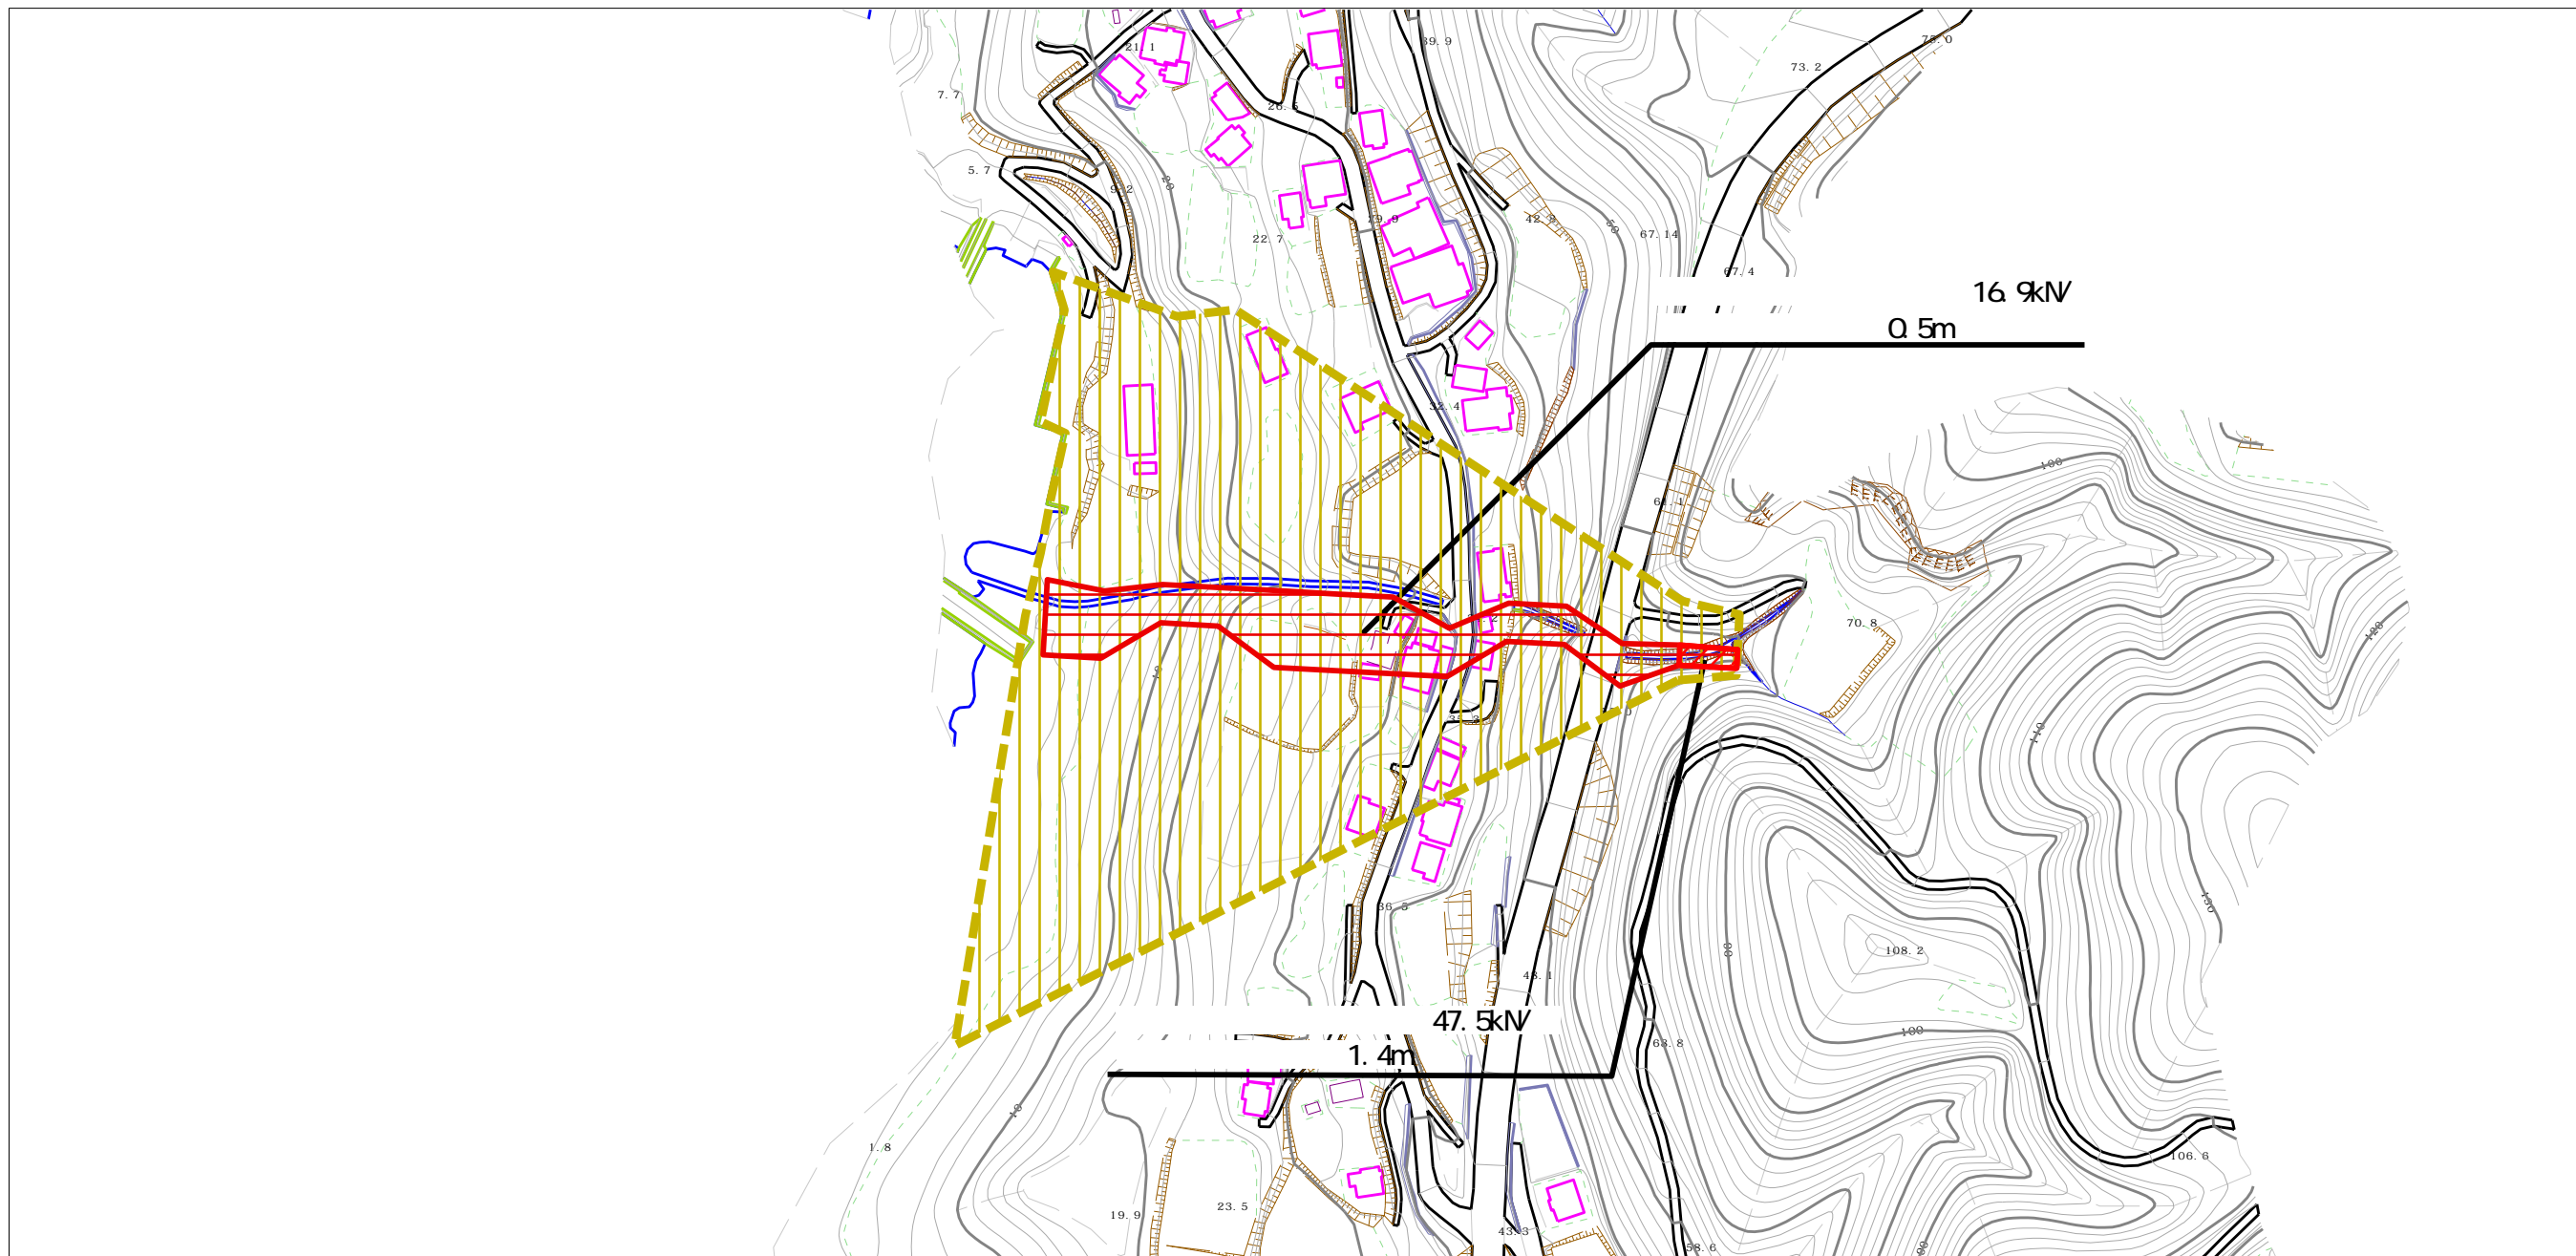118



0 1 x 100m

			N 1:2500				dok213-006
	50kV						1
	50kV						

