


100kV



1:2,500




kyu213-0010

3

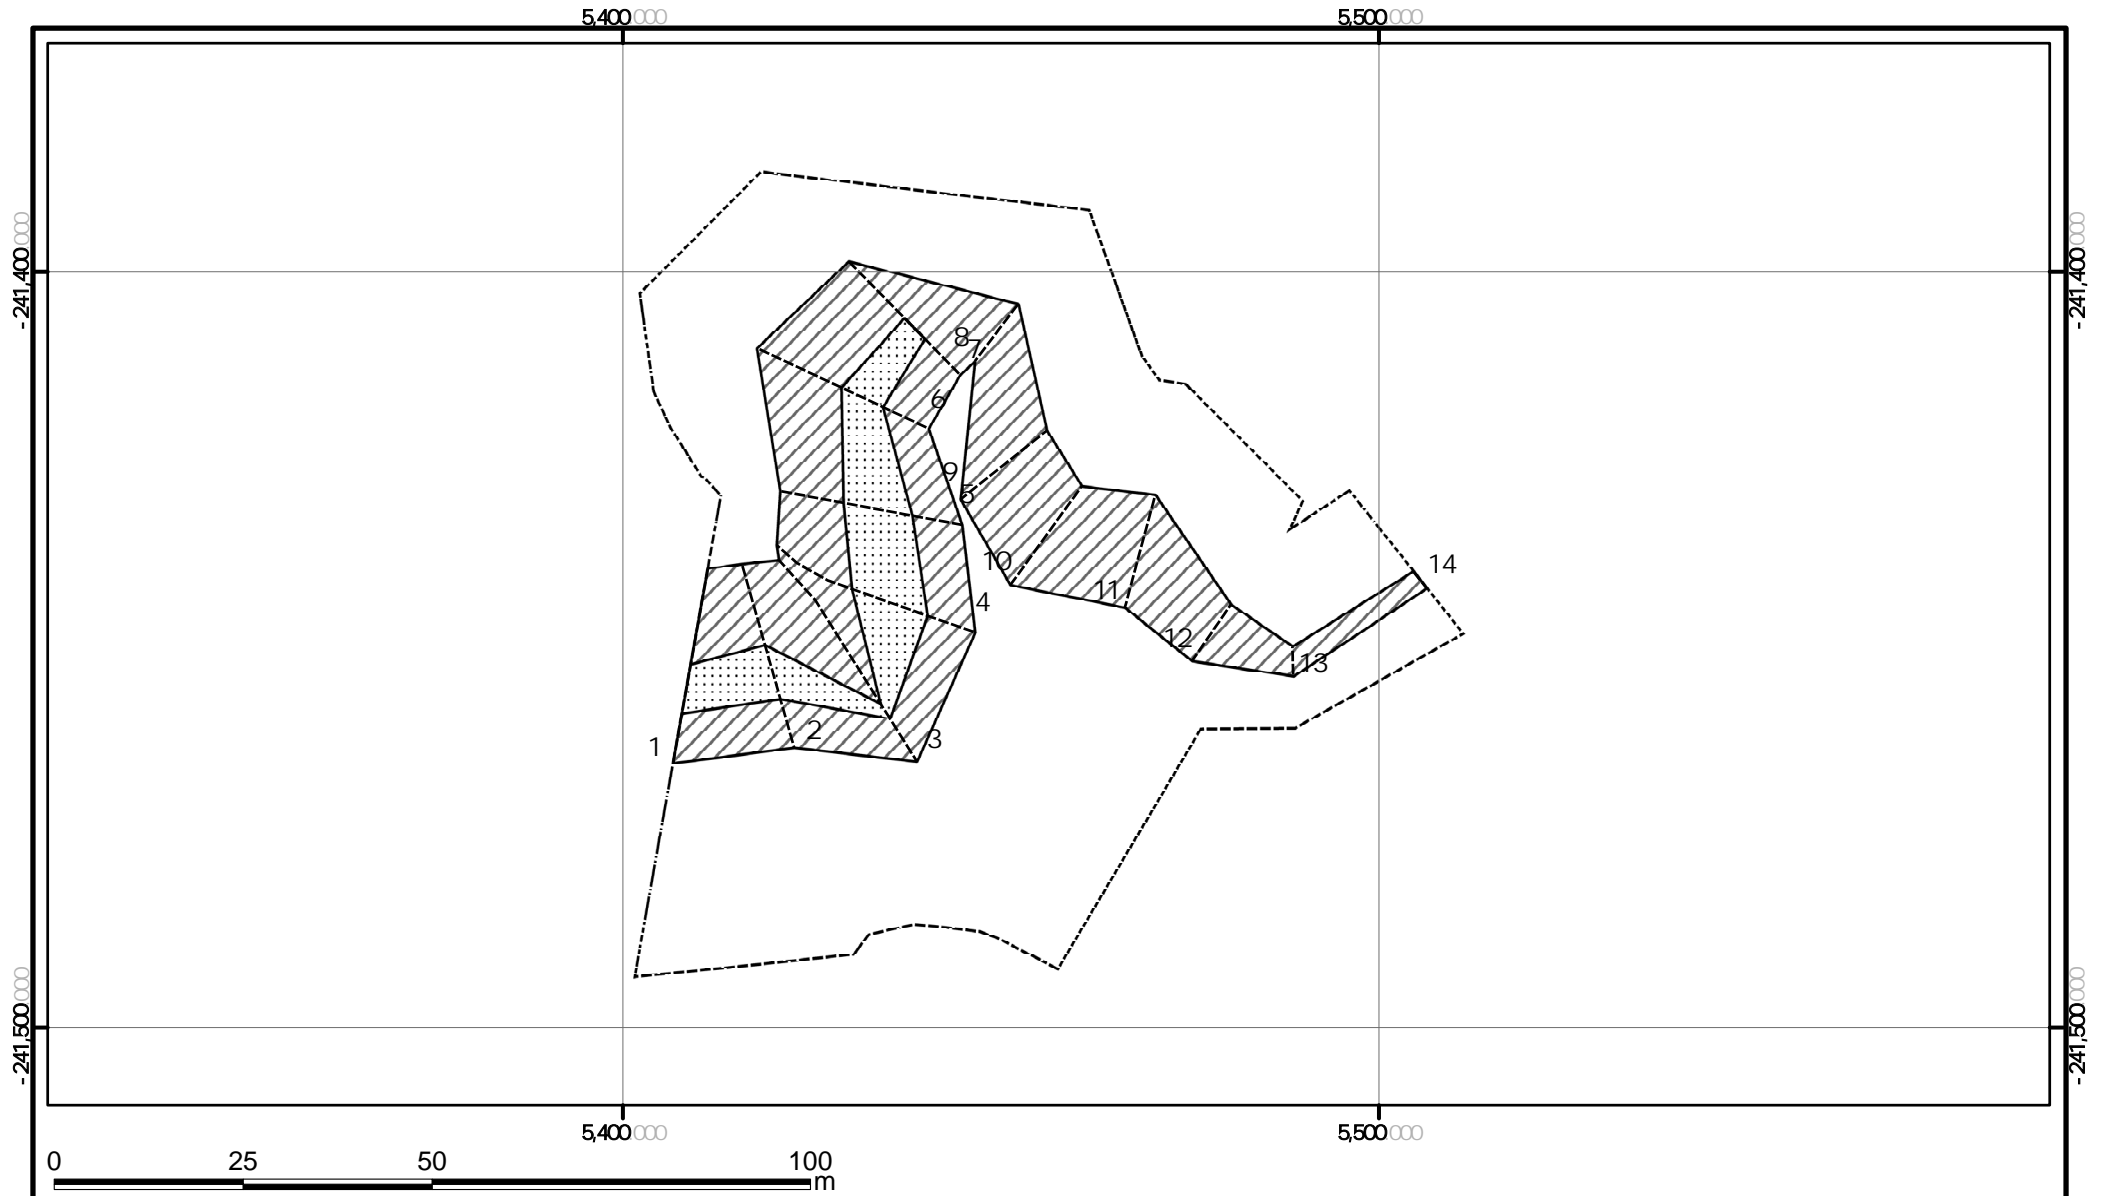

			±				kyu213-0010
	100kV						
			1:1,000				

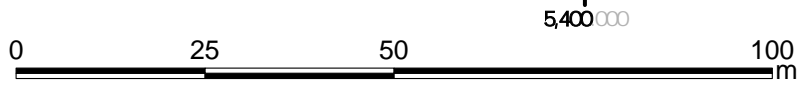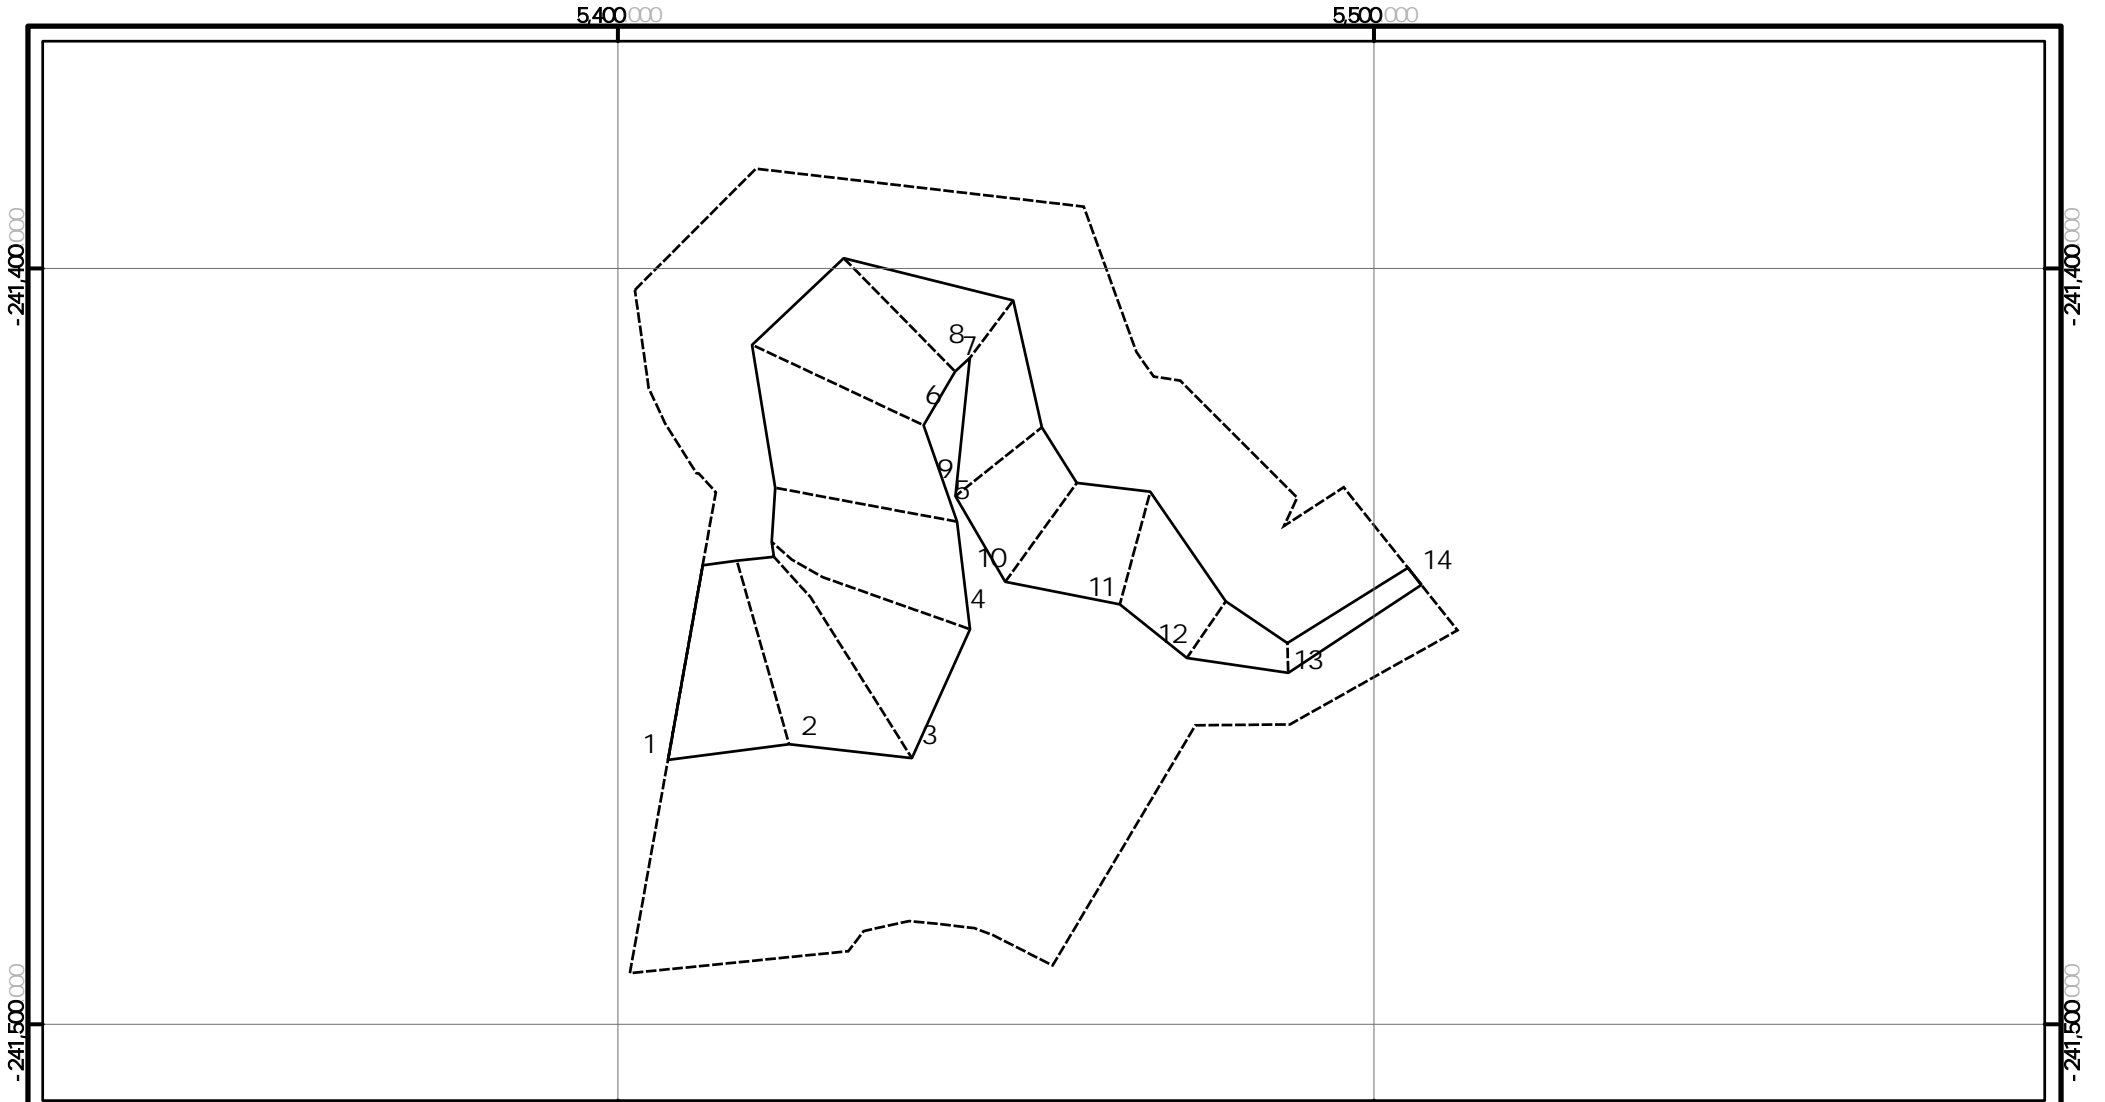

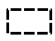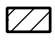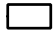			±				kyu213-0010
							
			1:1,000				

		m 100kN/m ²				m						m 100kN/m ²				m			
		kN/m ²	m	kN/m ²	m	kN/m ²	m	kN/m ²	m			kN/m ²	m	kN/m ²	m	kN/m ²	m		
1	2	114.85	1.00	100.00	1.00	-	-	9.36	2.13										
2	3	114.85	1.00	100.00	1.00	-	-	9.92	2.25										
3	4	118.62	1.00	100.00	1.00	-	-	10.71	2.43										
4	5	123.88	1.00	100.00	1.00	-	-	10.71	2.43										
5	6	123.88	1.00	100.00	1.00	-	-	10.17	2.31										
6	7	111.17	1.00	100.00	1.00	-	-	9.48	2.15										
7	8	-	-	100.00	1.00	-	-	9.48	2.15										
8	9	-	-	96.39	1.00	-	-	9.22	2.09										
9	10	-	-	96.39	1.00	-	-	9.22	2.09										
10	11	-	-	100.00	1.00	-	-	9.73	2.21										
11	12	-	-	100.00	1.00	-	-	9.73	2.21										
12	13	-	-	74.68	1.00	-	-	7.52	1.71										
13	14	-	-	54.16	1.00	-	-	8.84	2.01										
																kyu213-0010			
																3			