



②-1 既存建物1階平面図

scale=1/150 (A2)

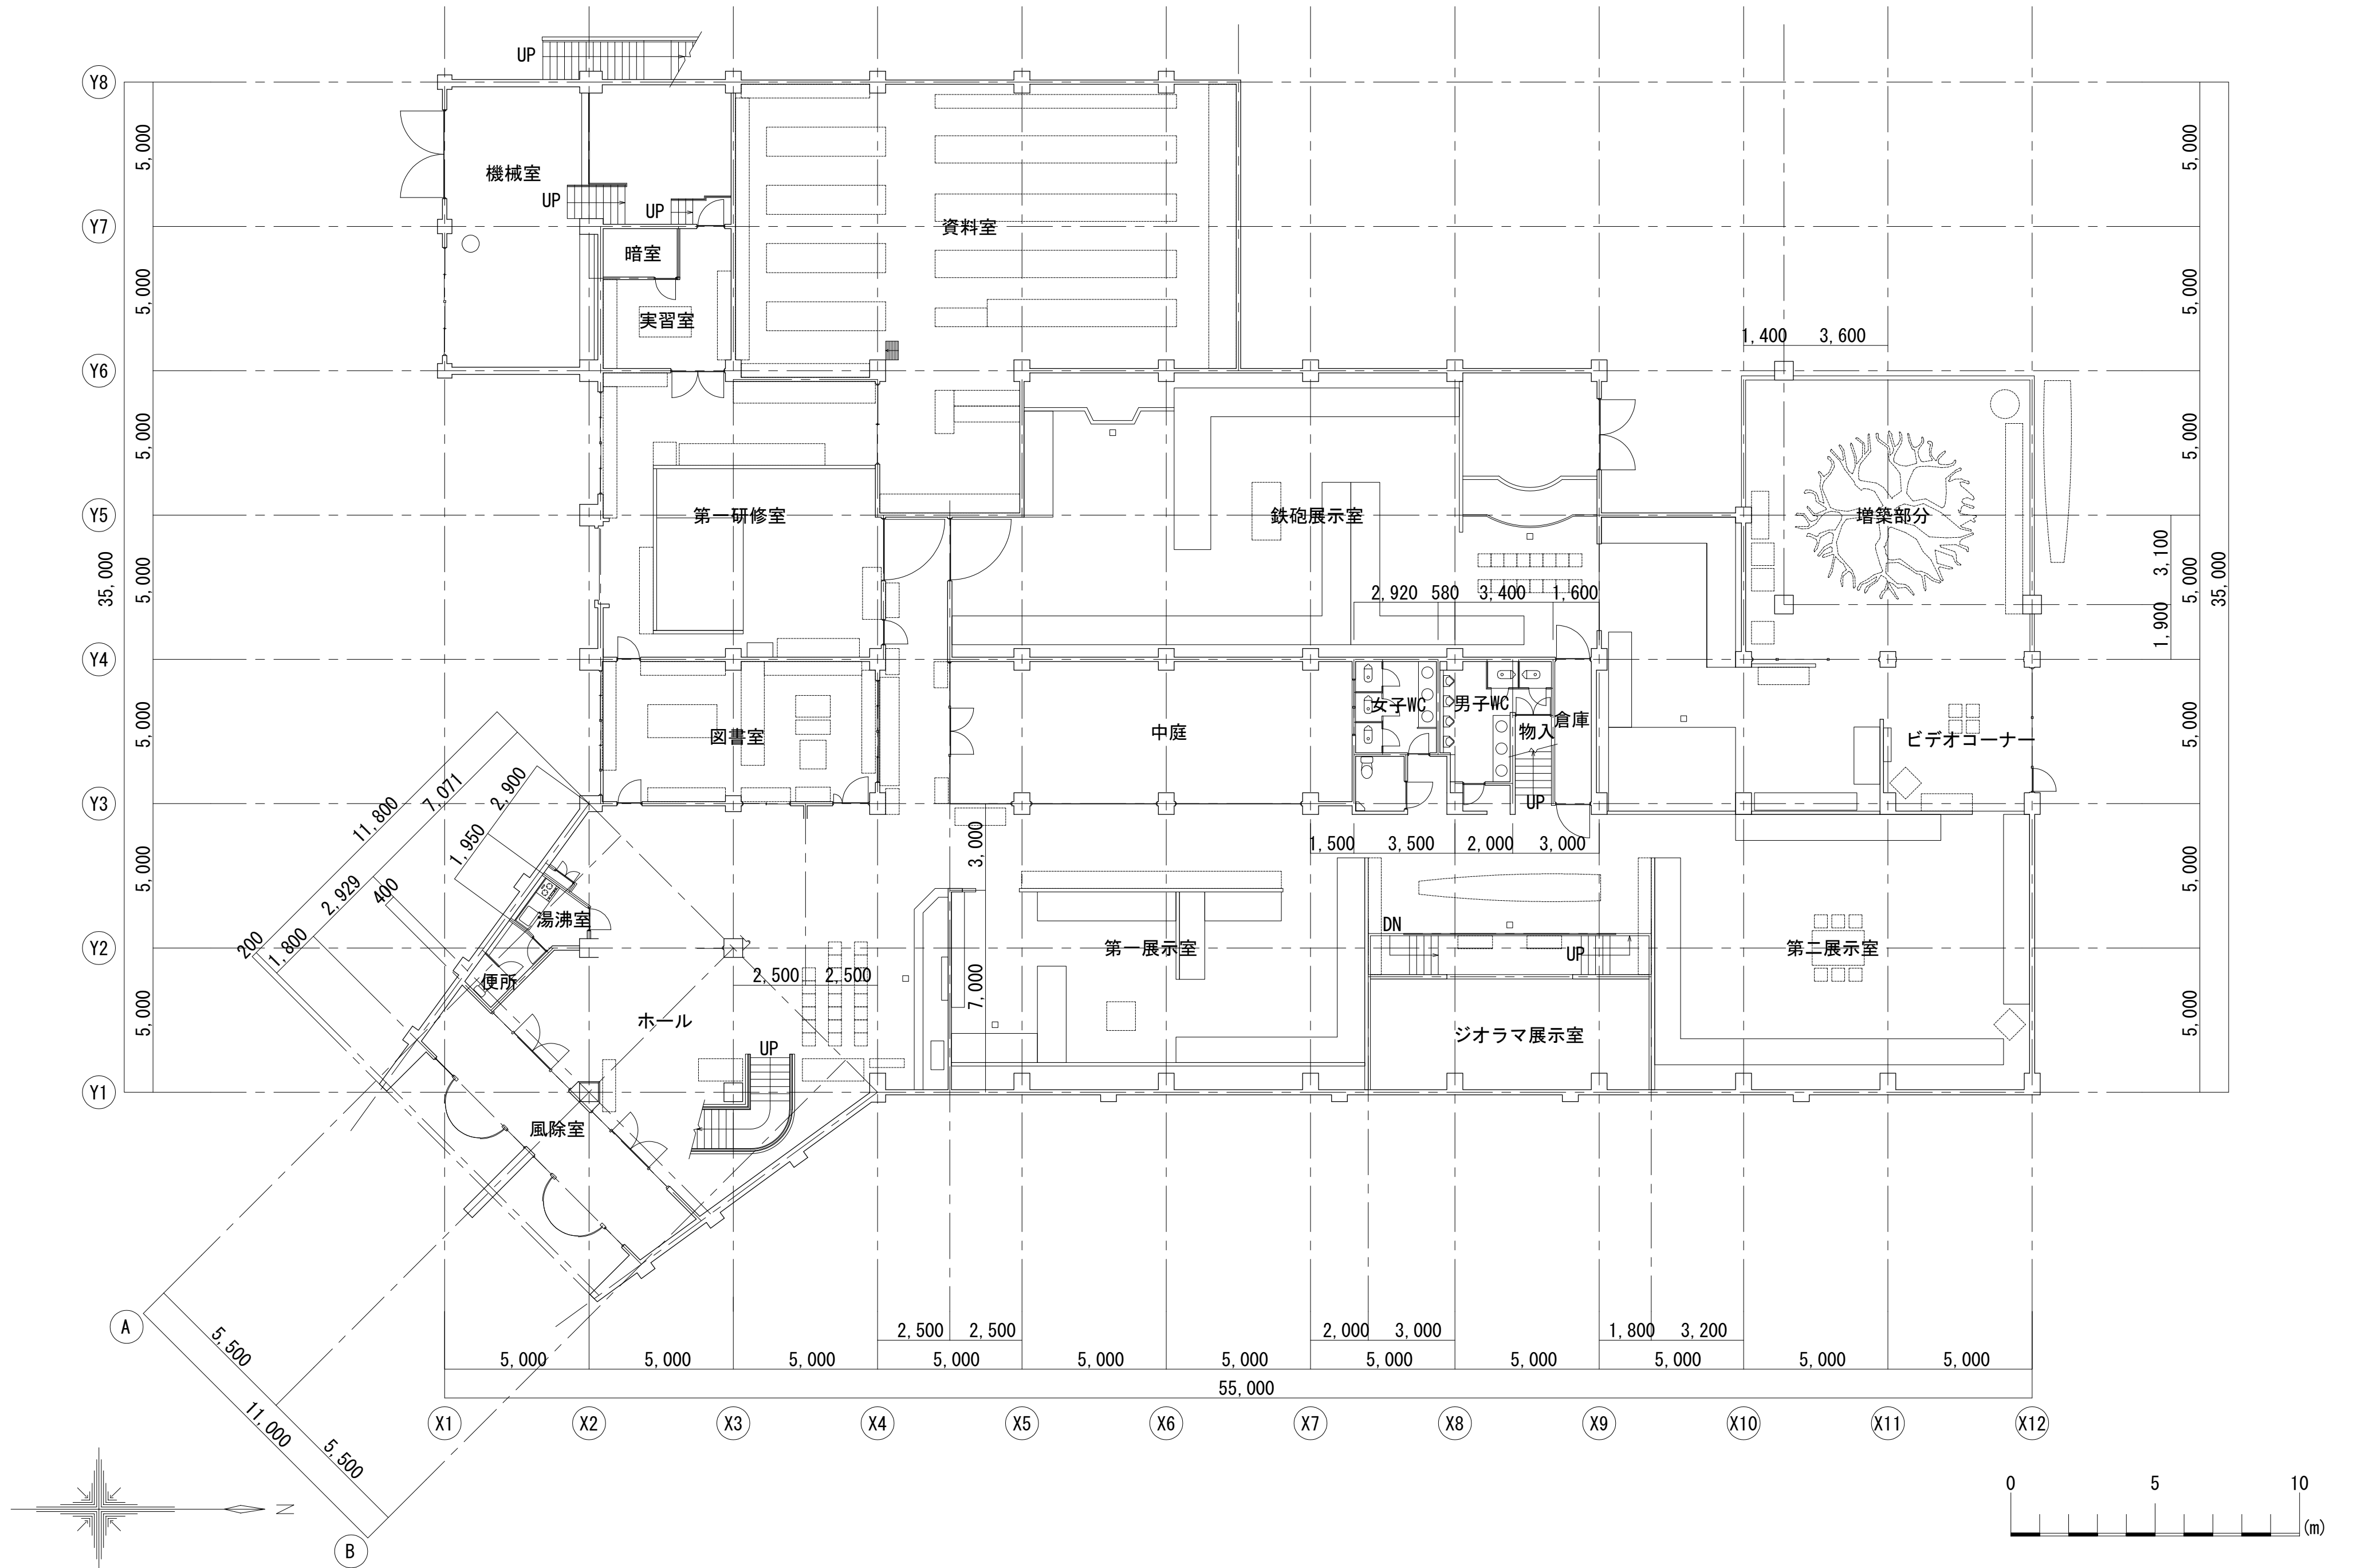


②-2 既存建物2階平面図




scale=1/150 (A2)



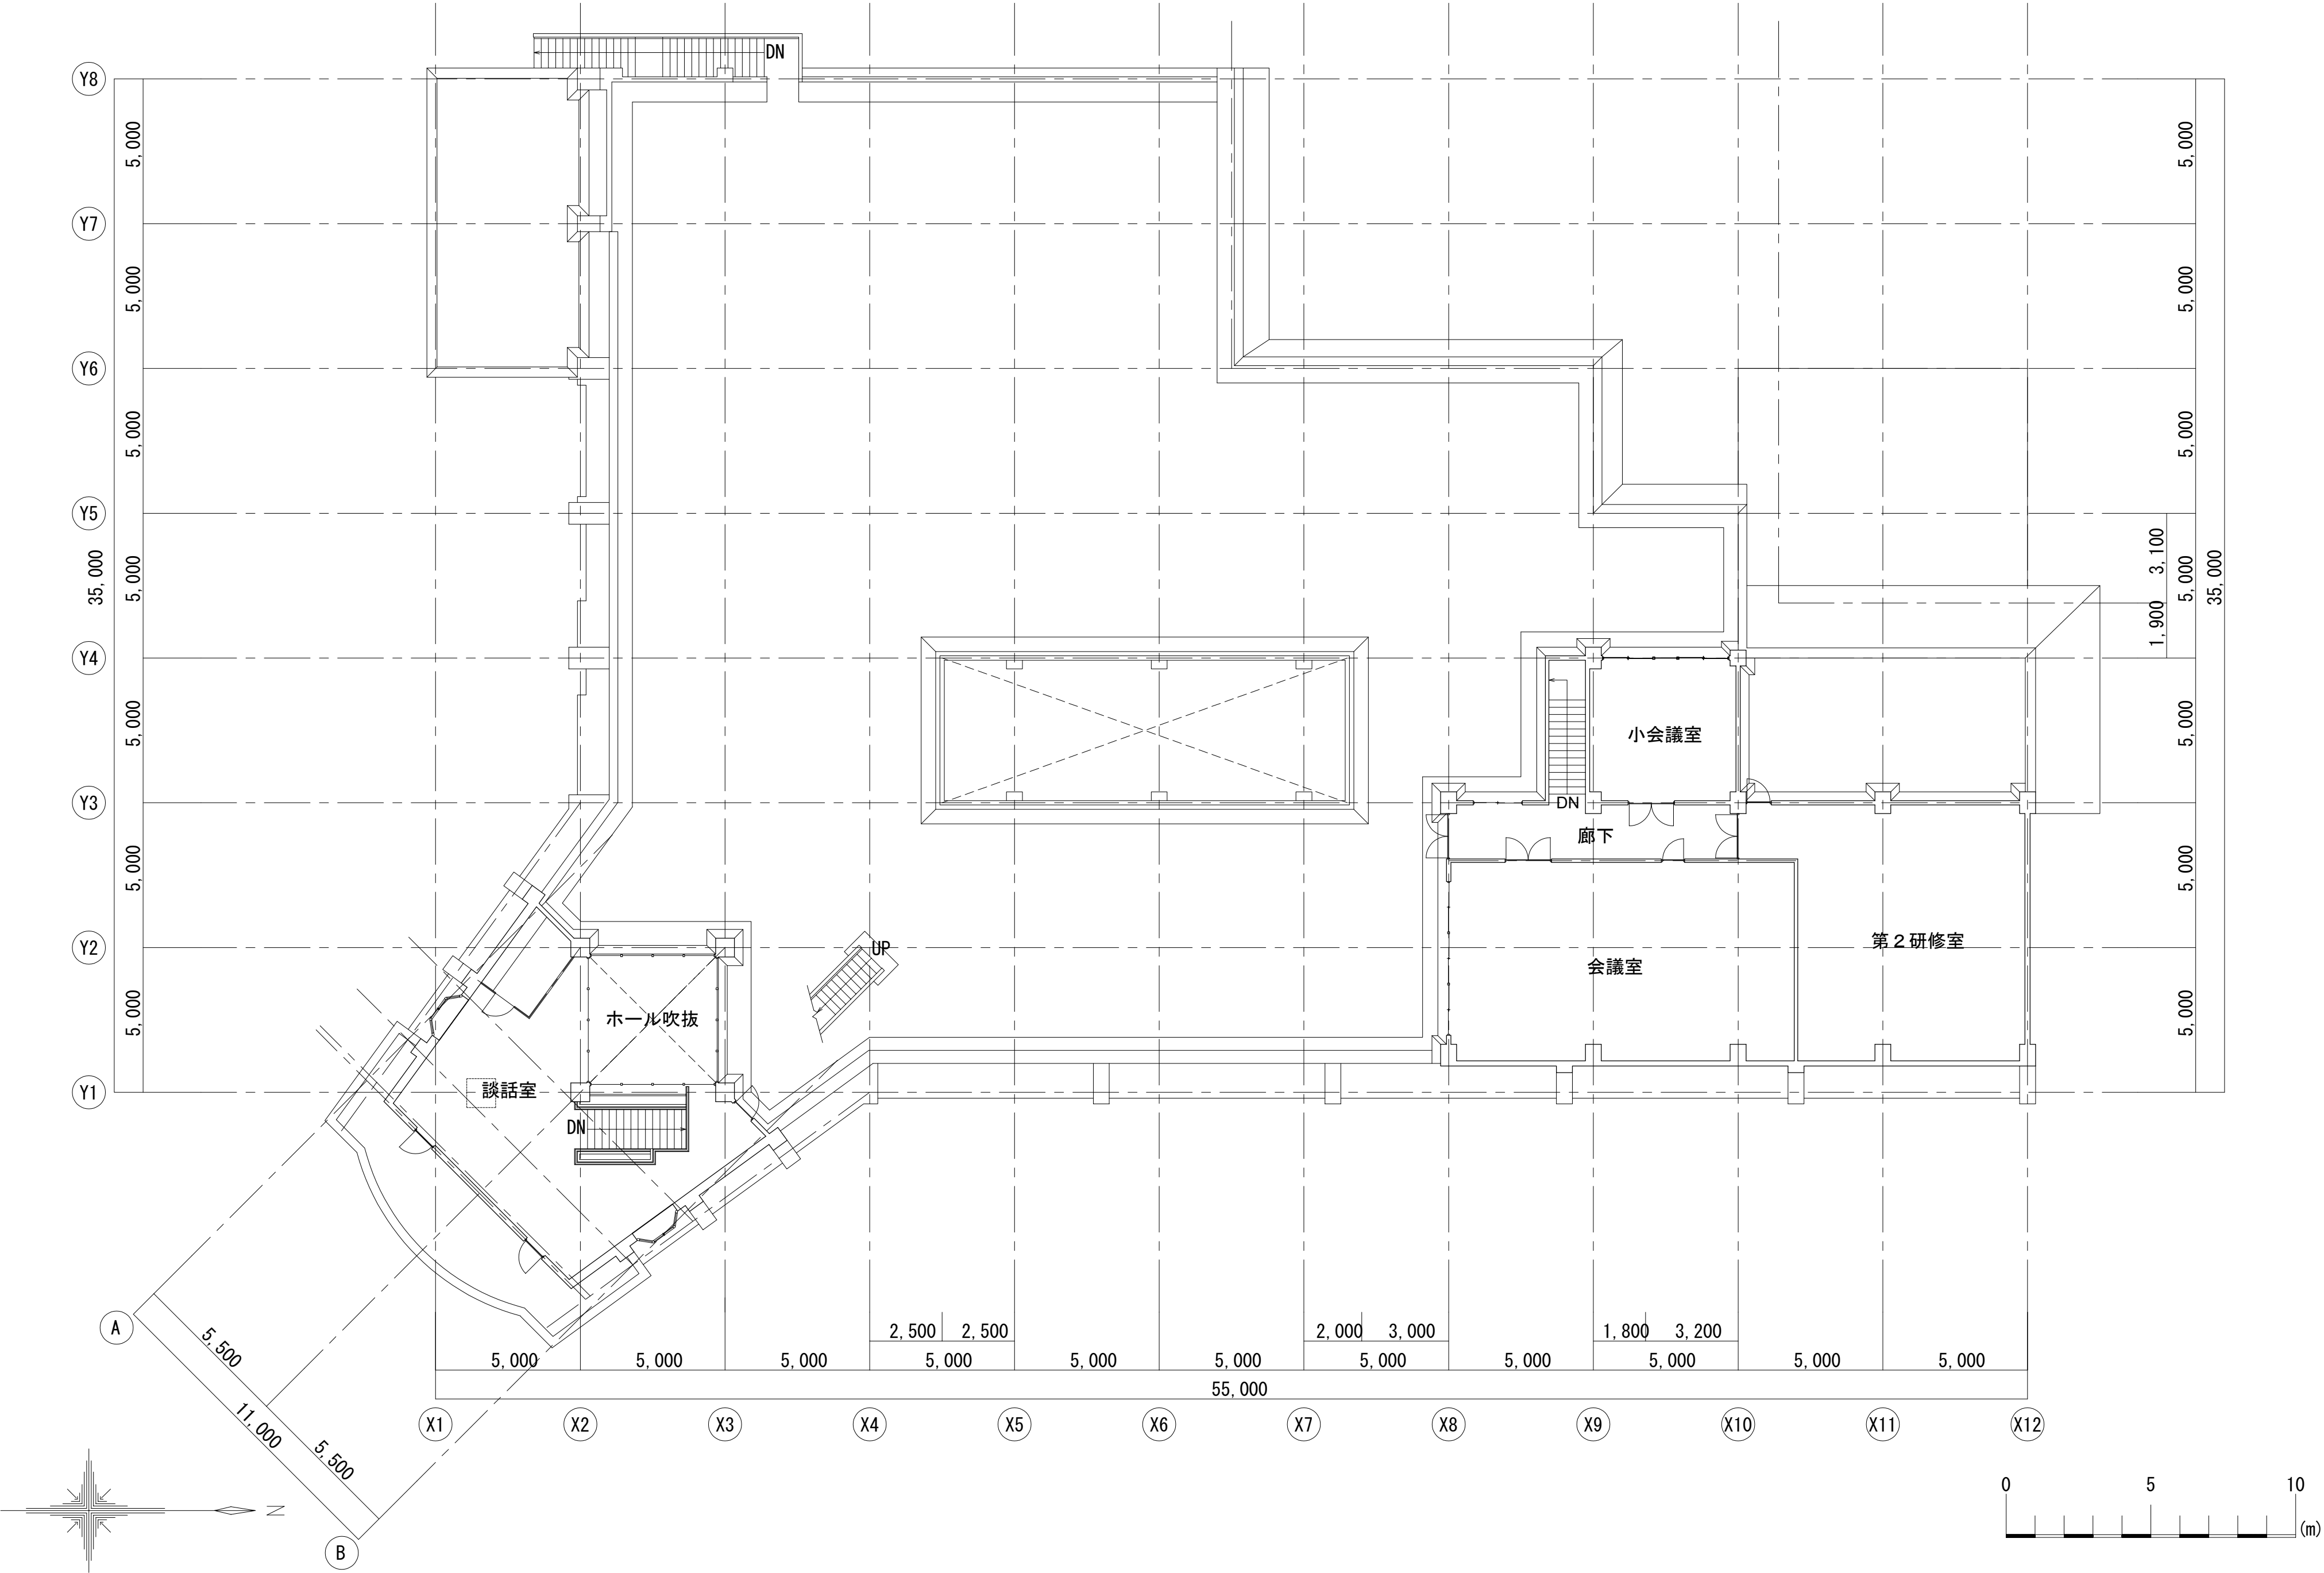


②-3 既存建物R階平面図

scale=1/150 (A2)


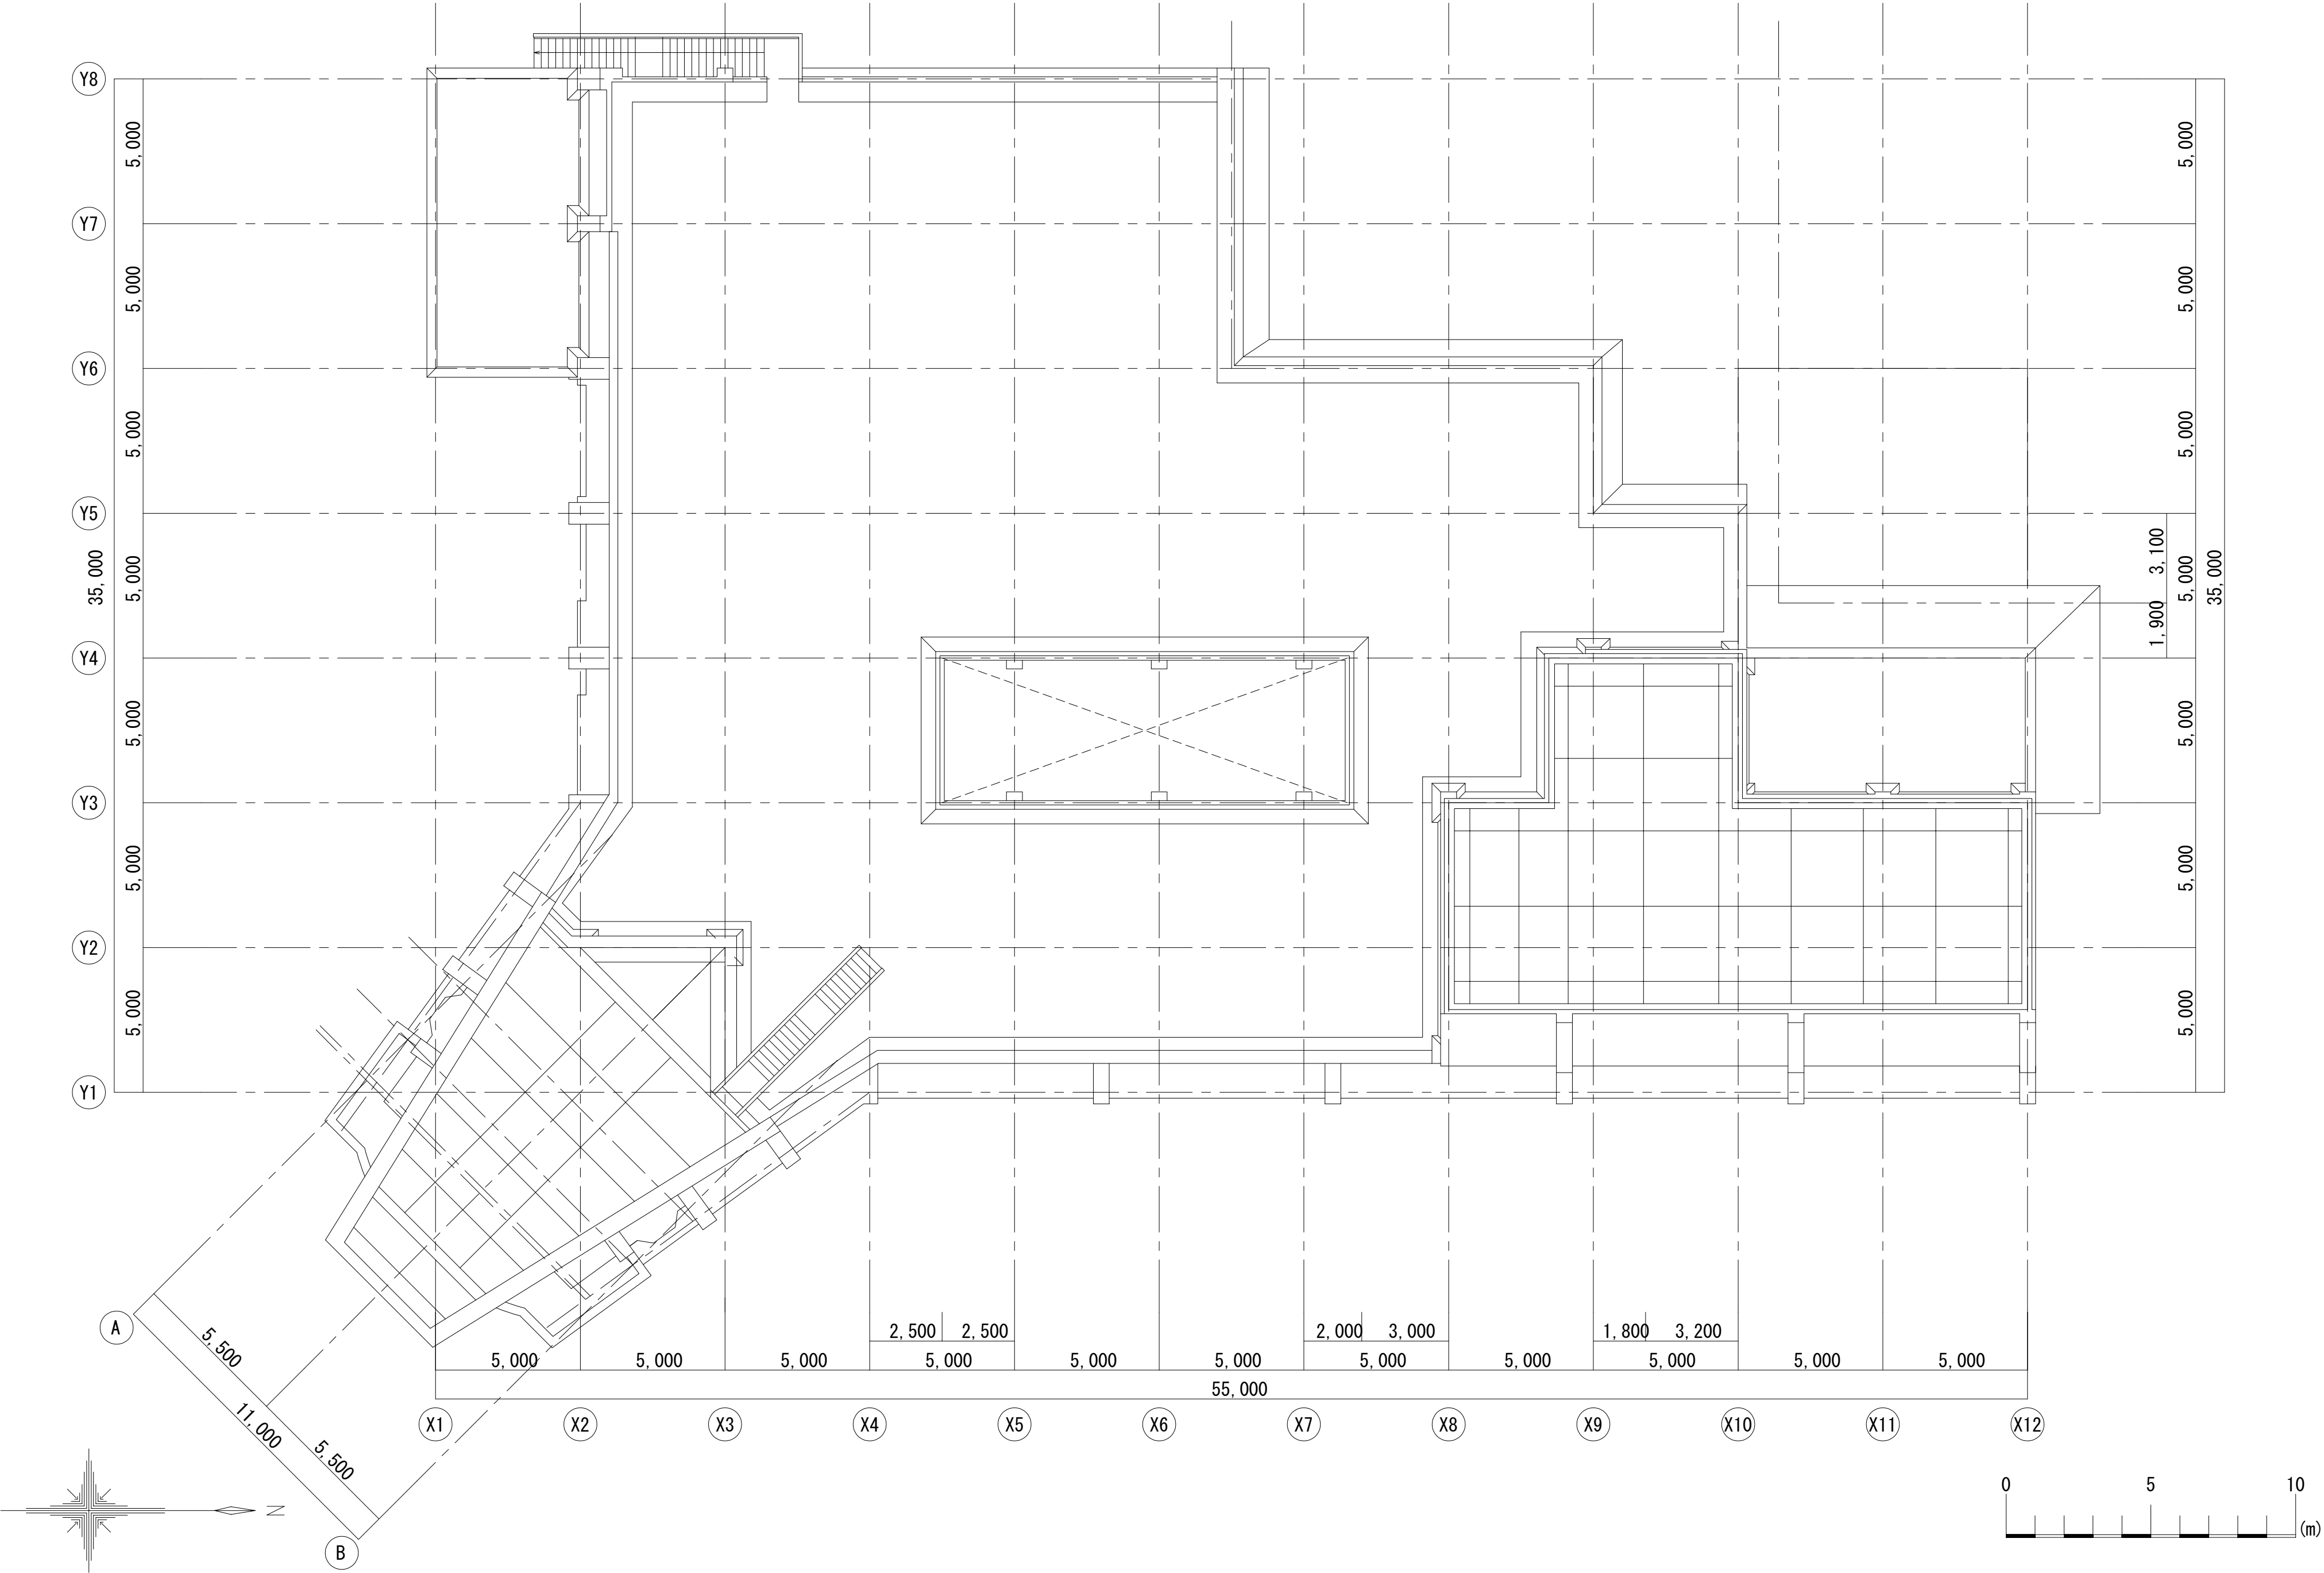


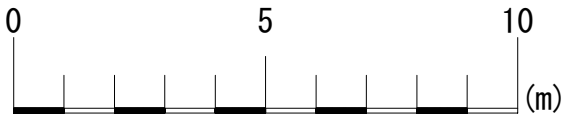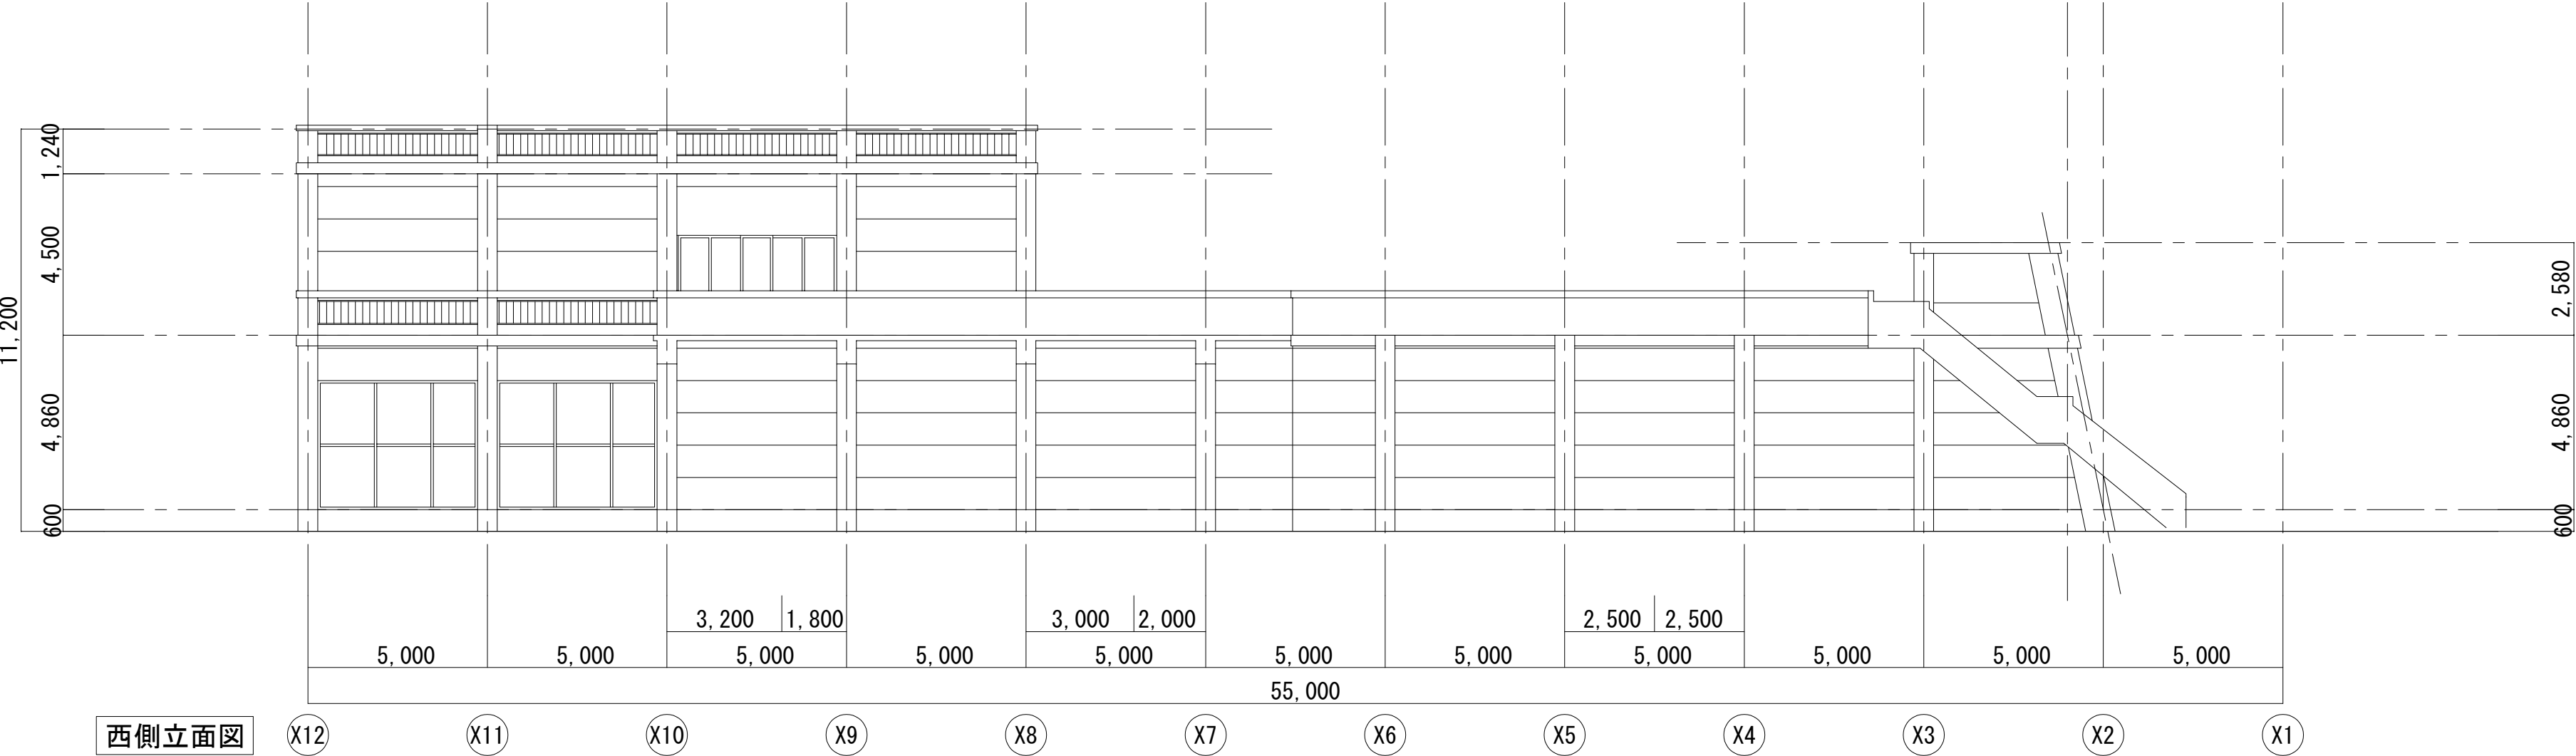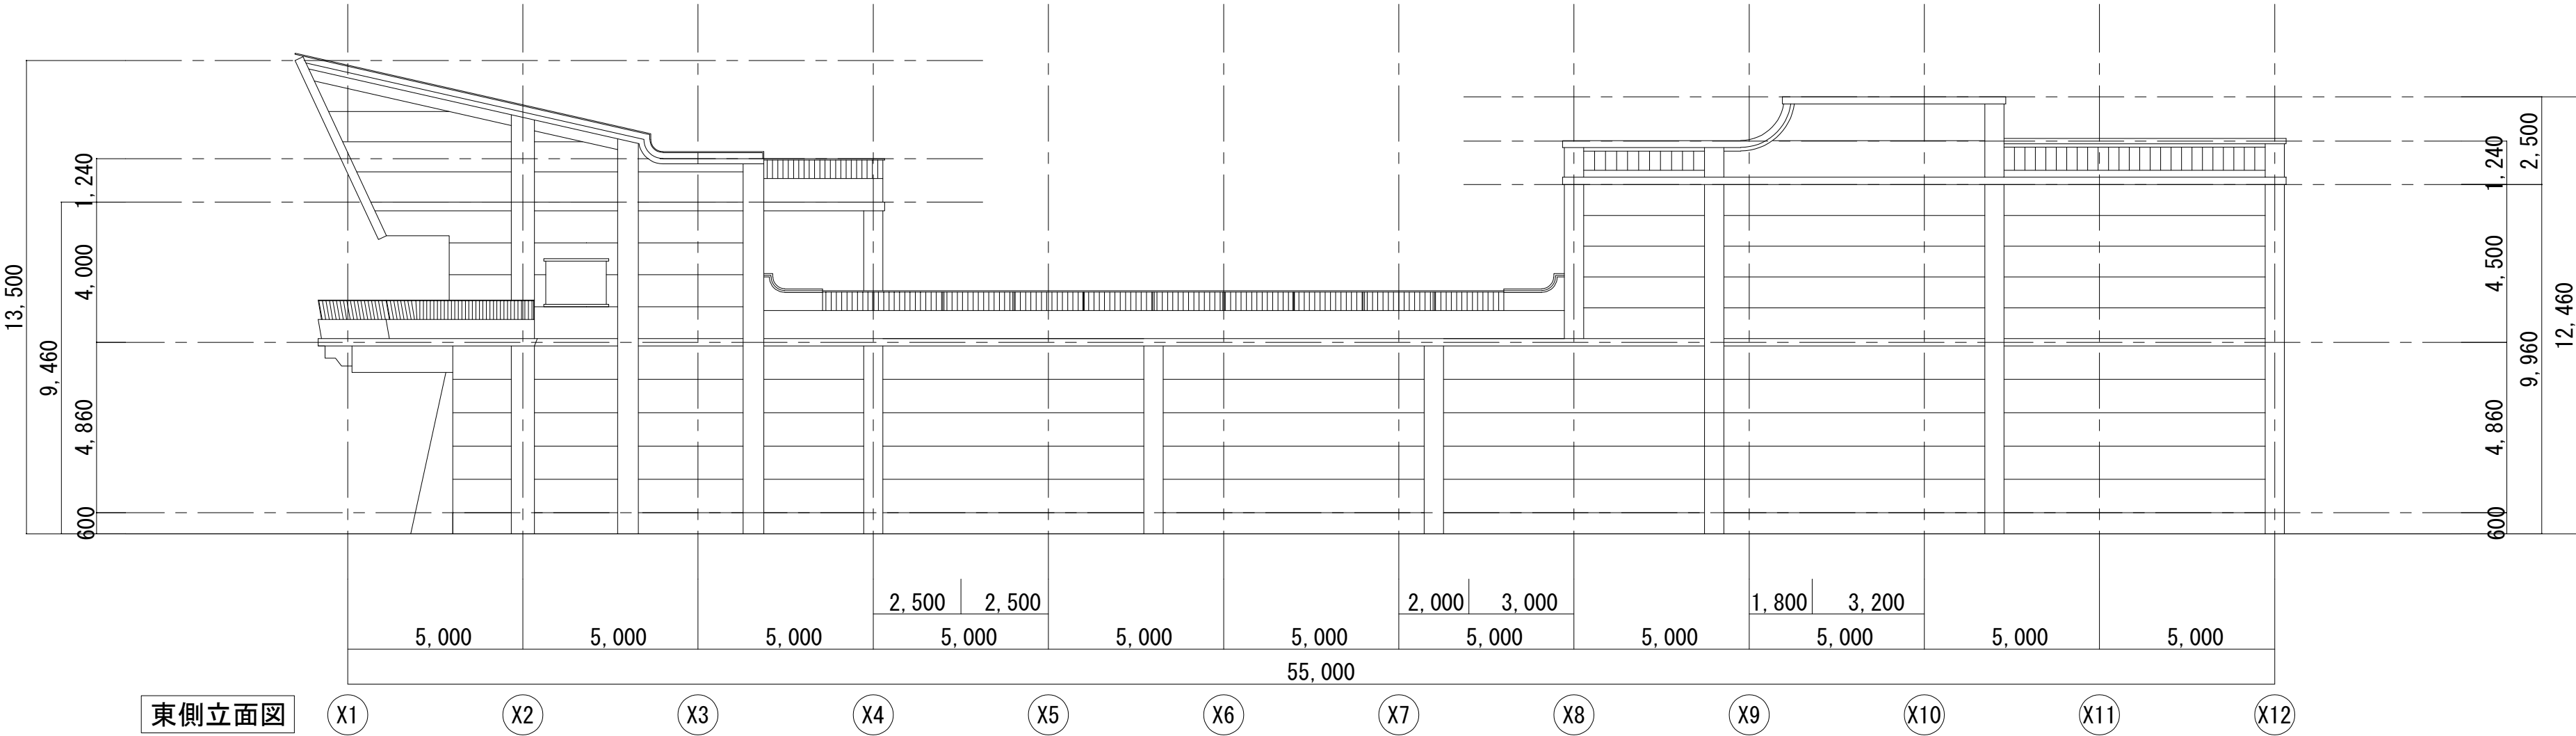

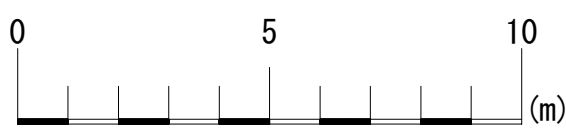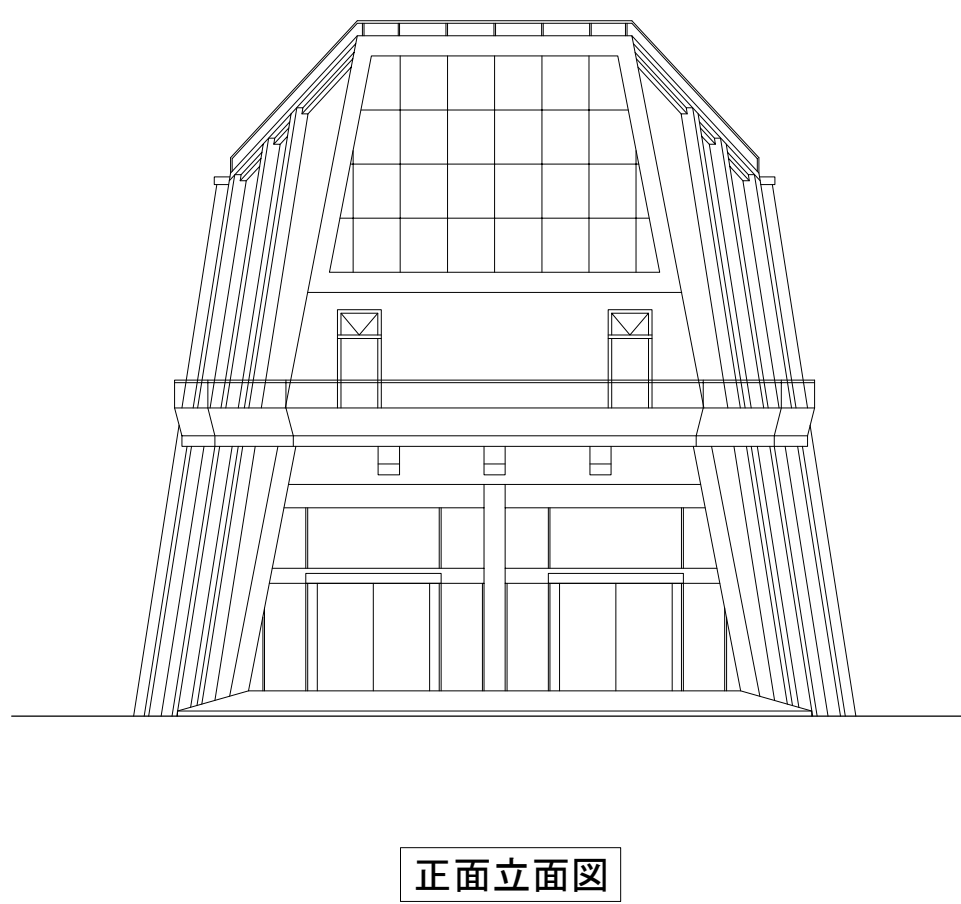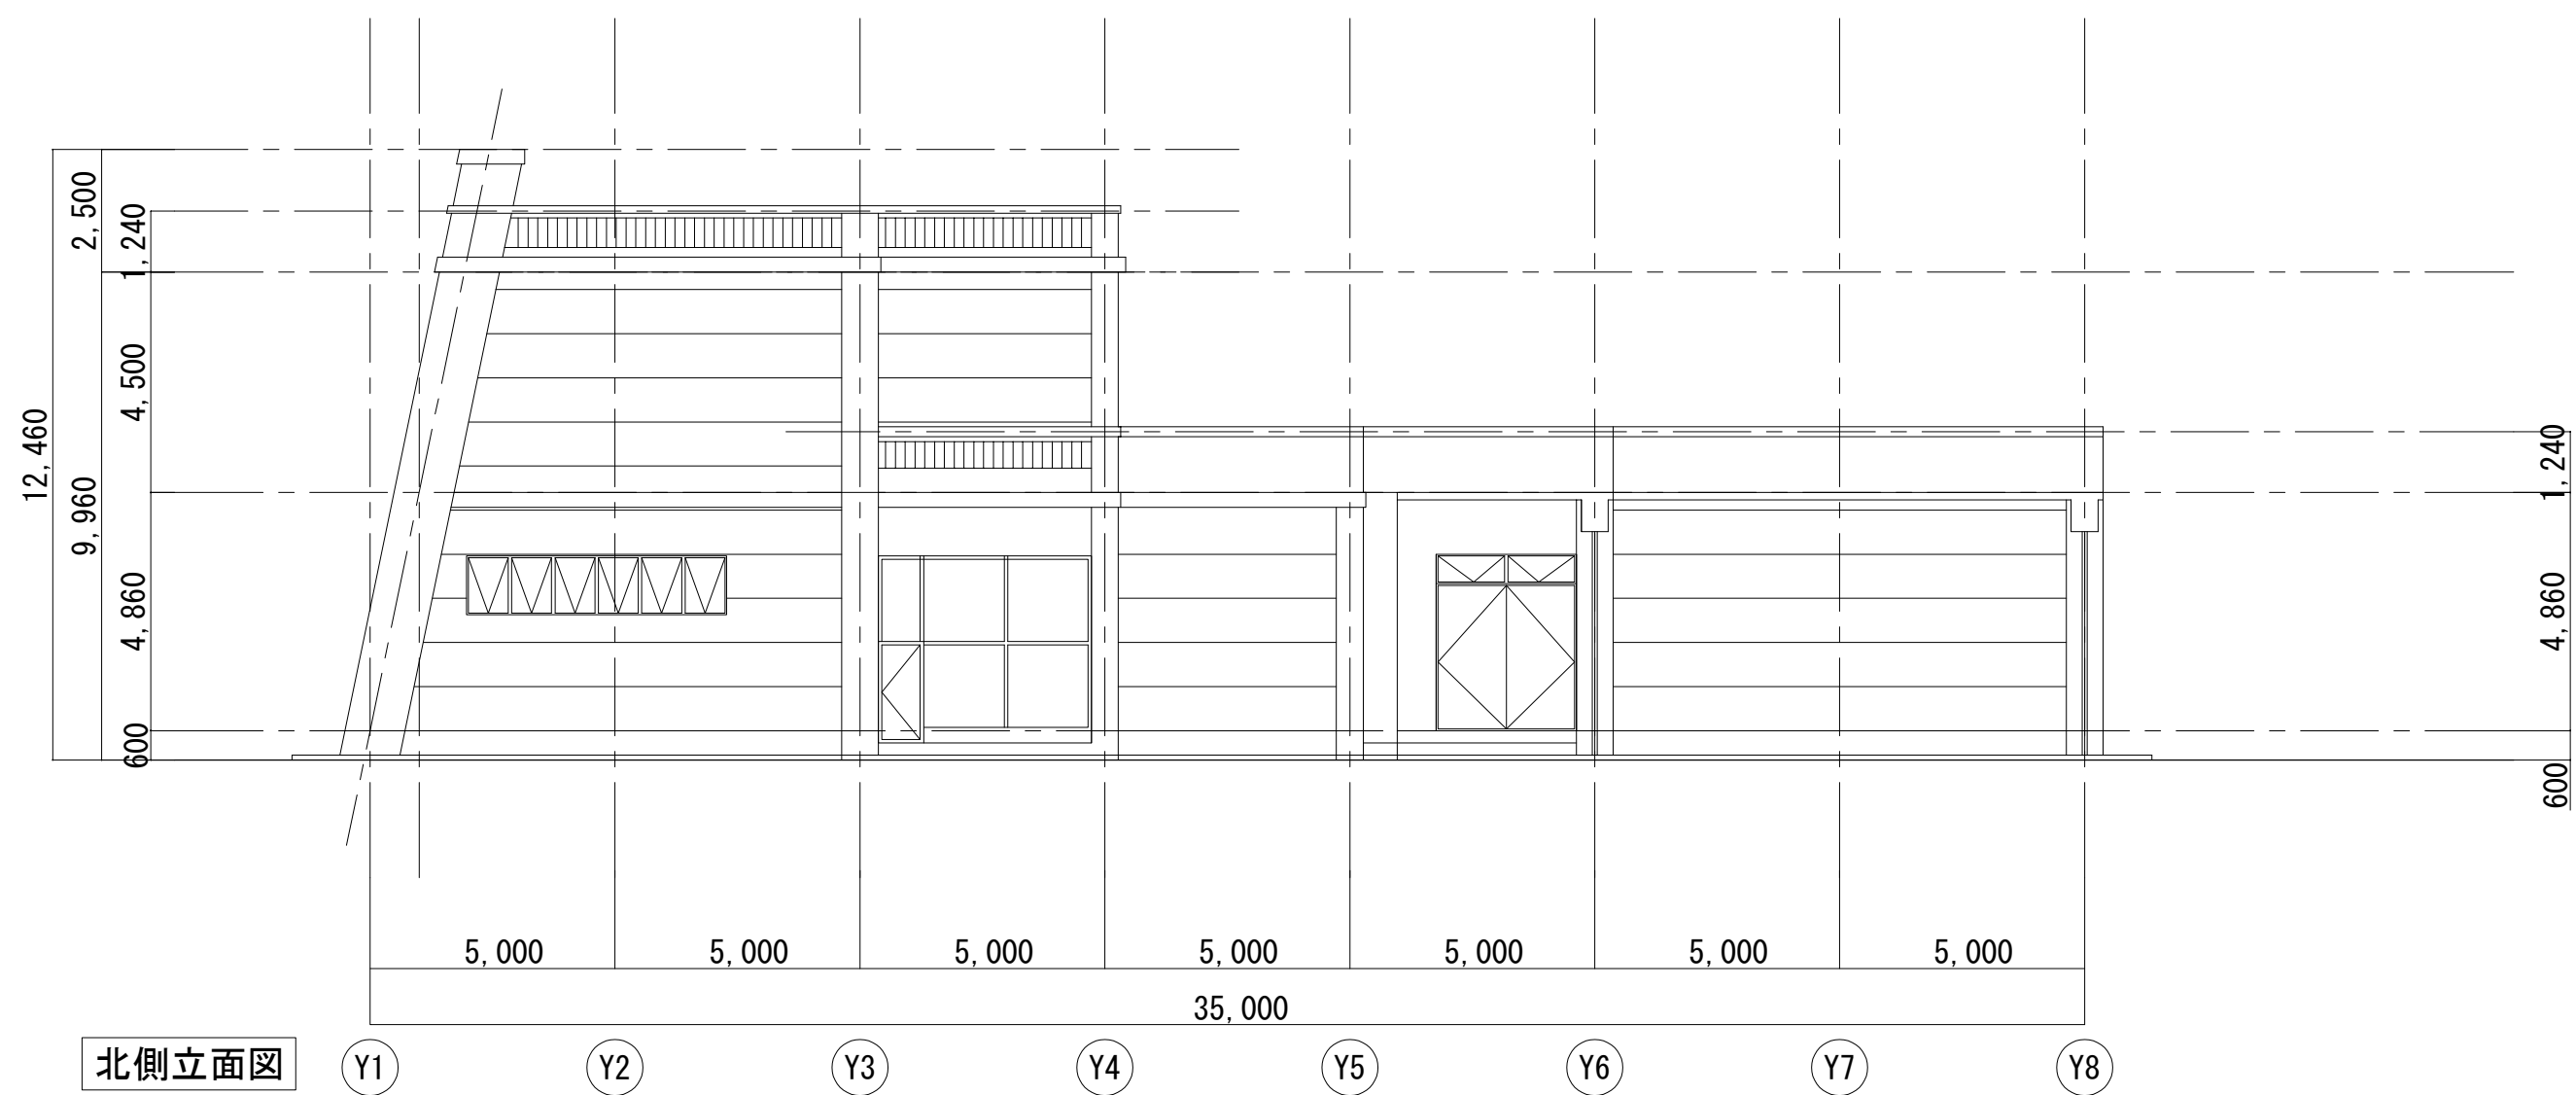



②-6 既存建物断面図(1)

scale=1/150 (A2)

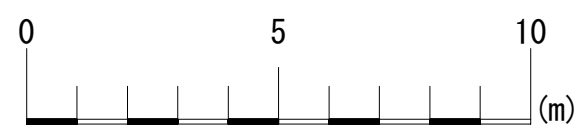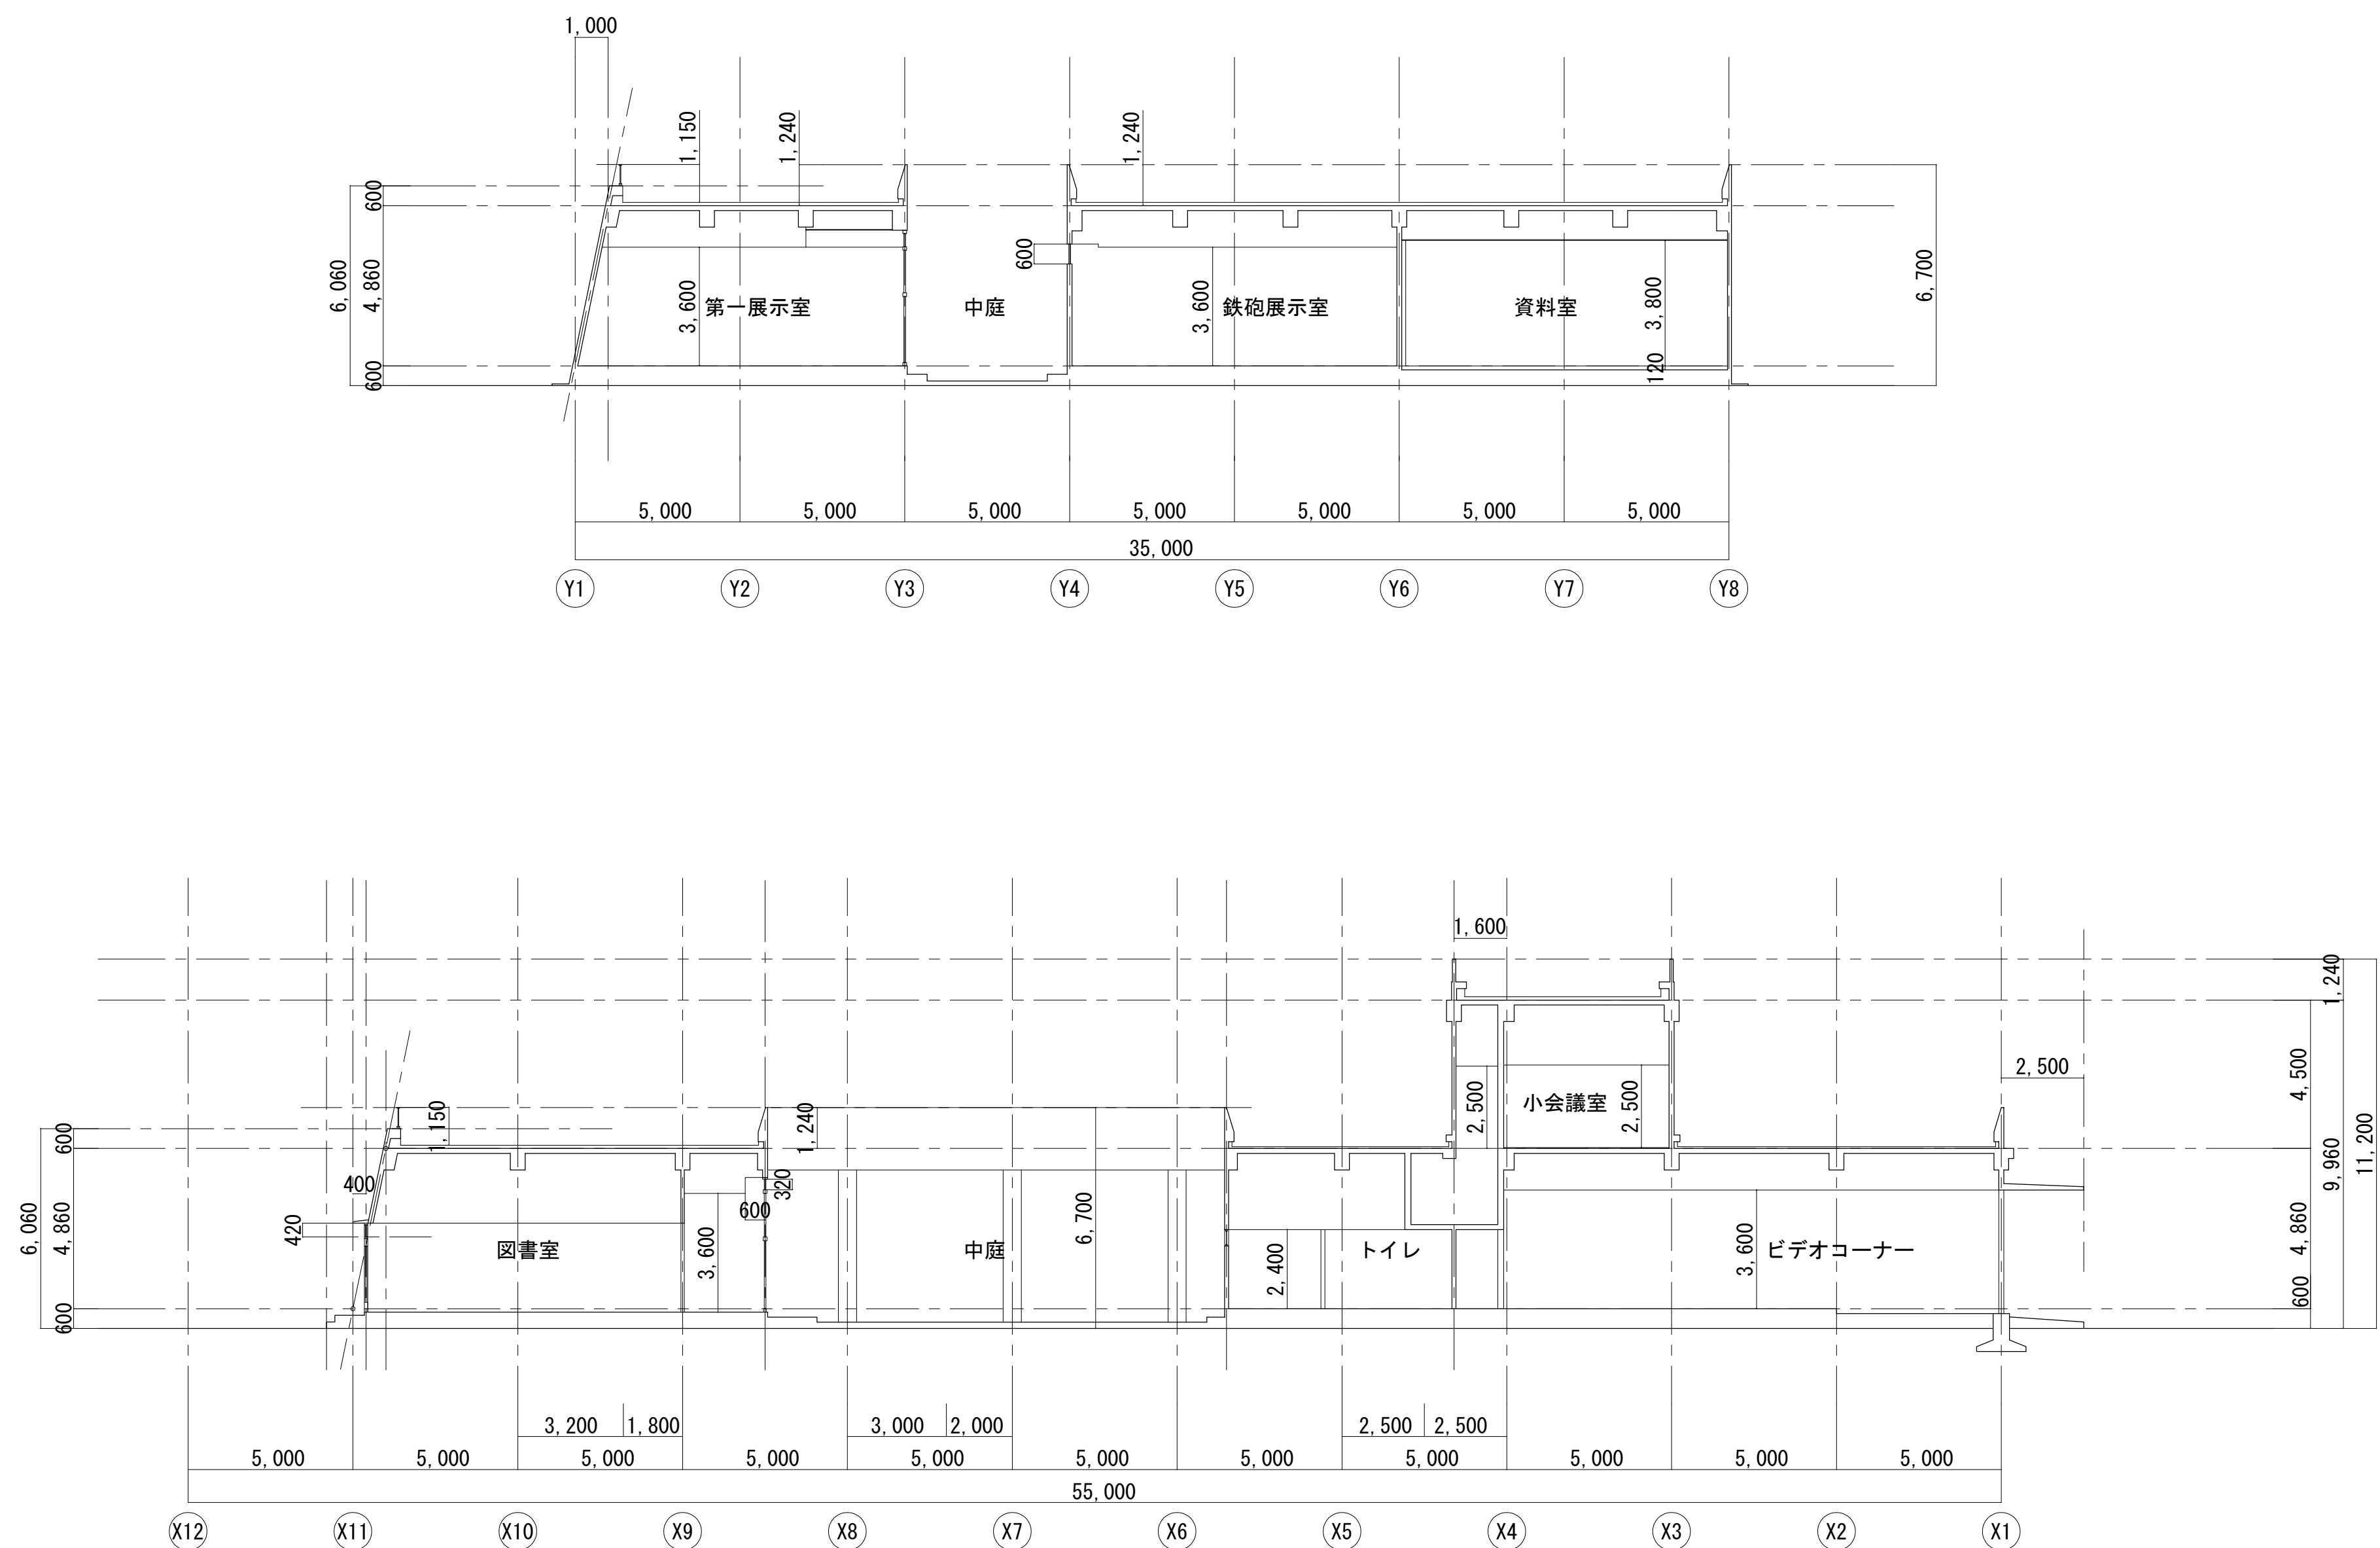

②-7 既存建物断面図(2)

scale=1/150 (A2)

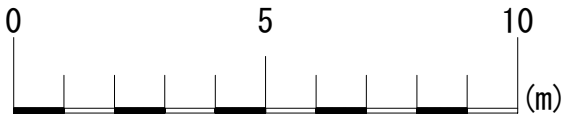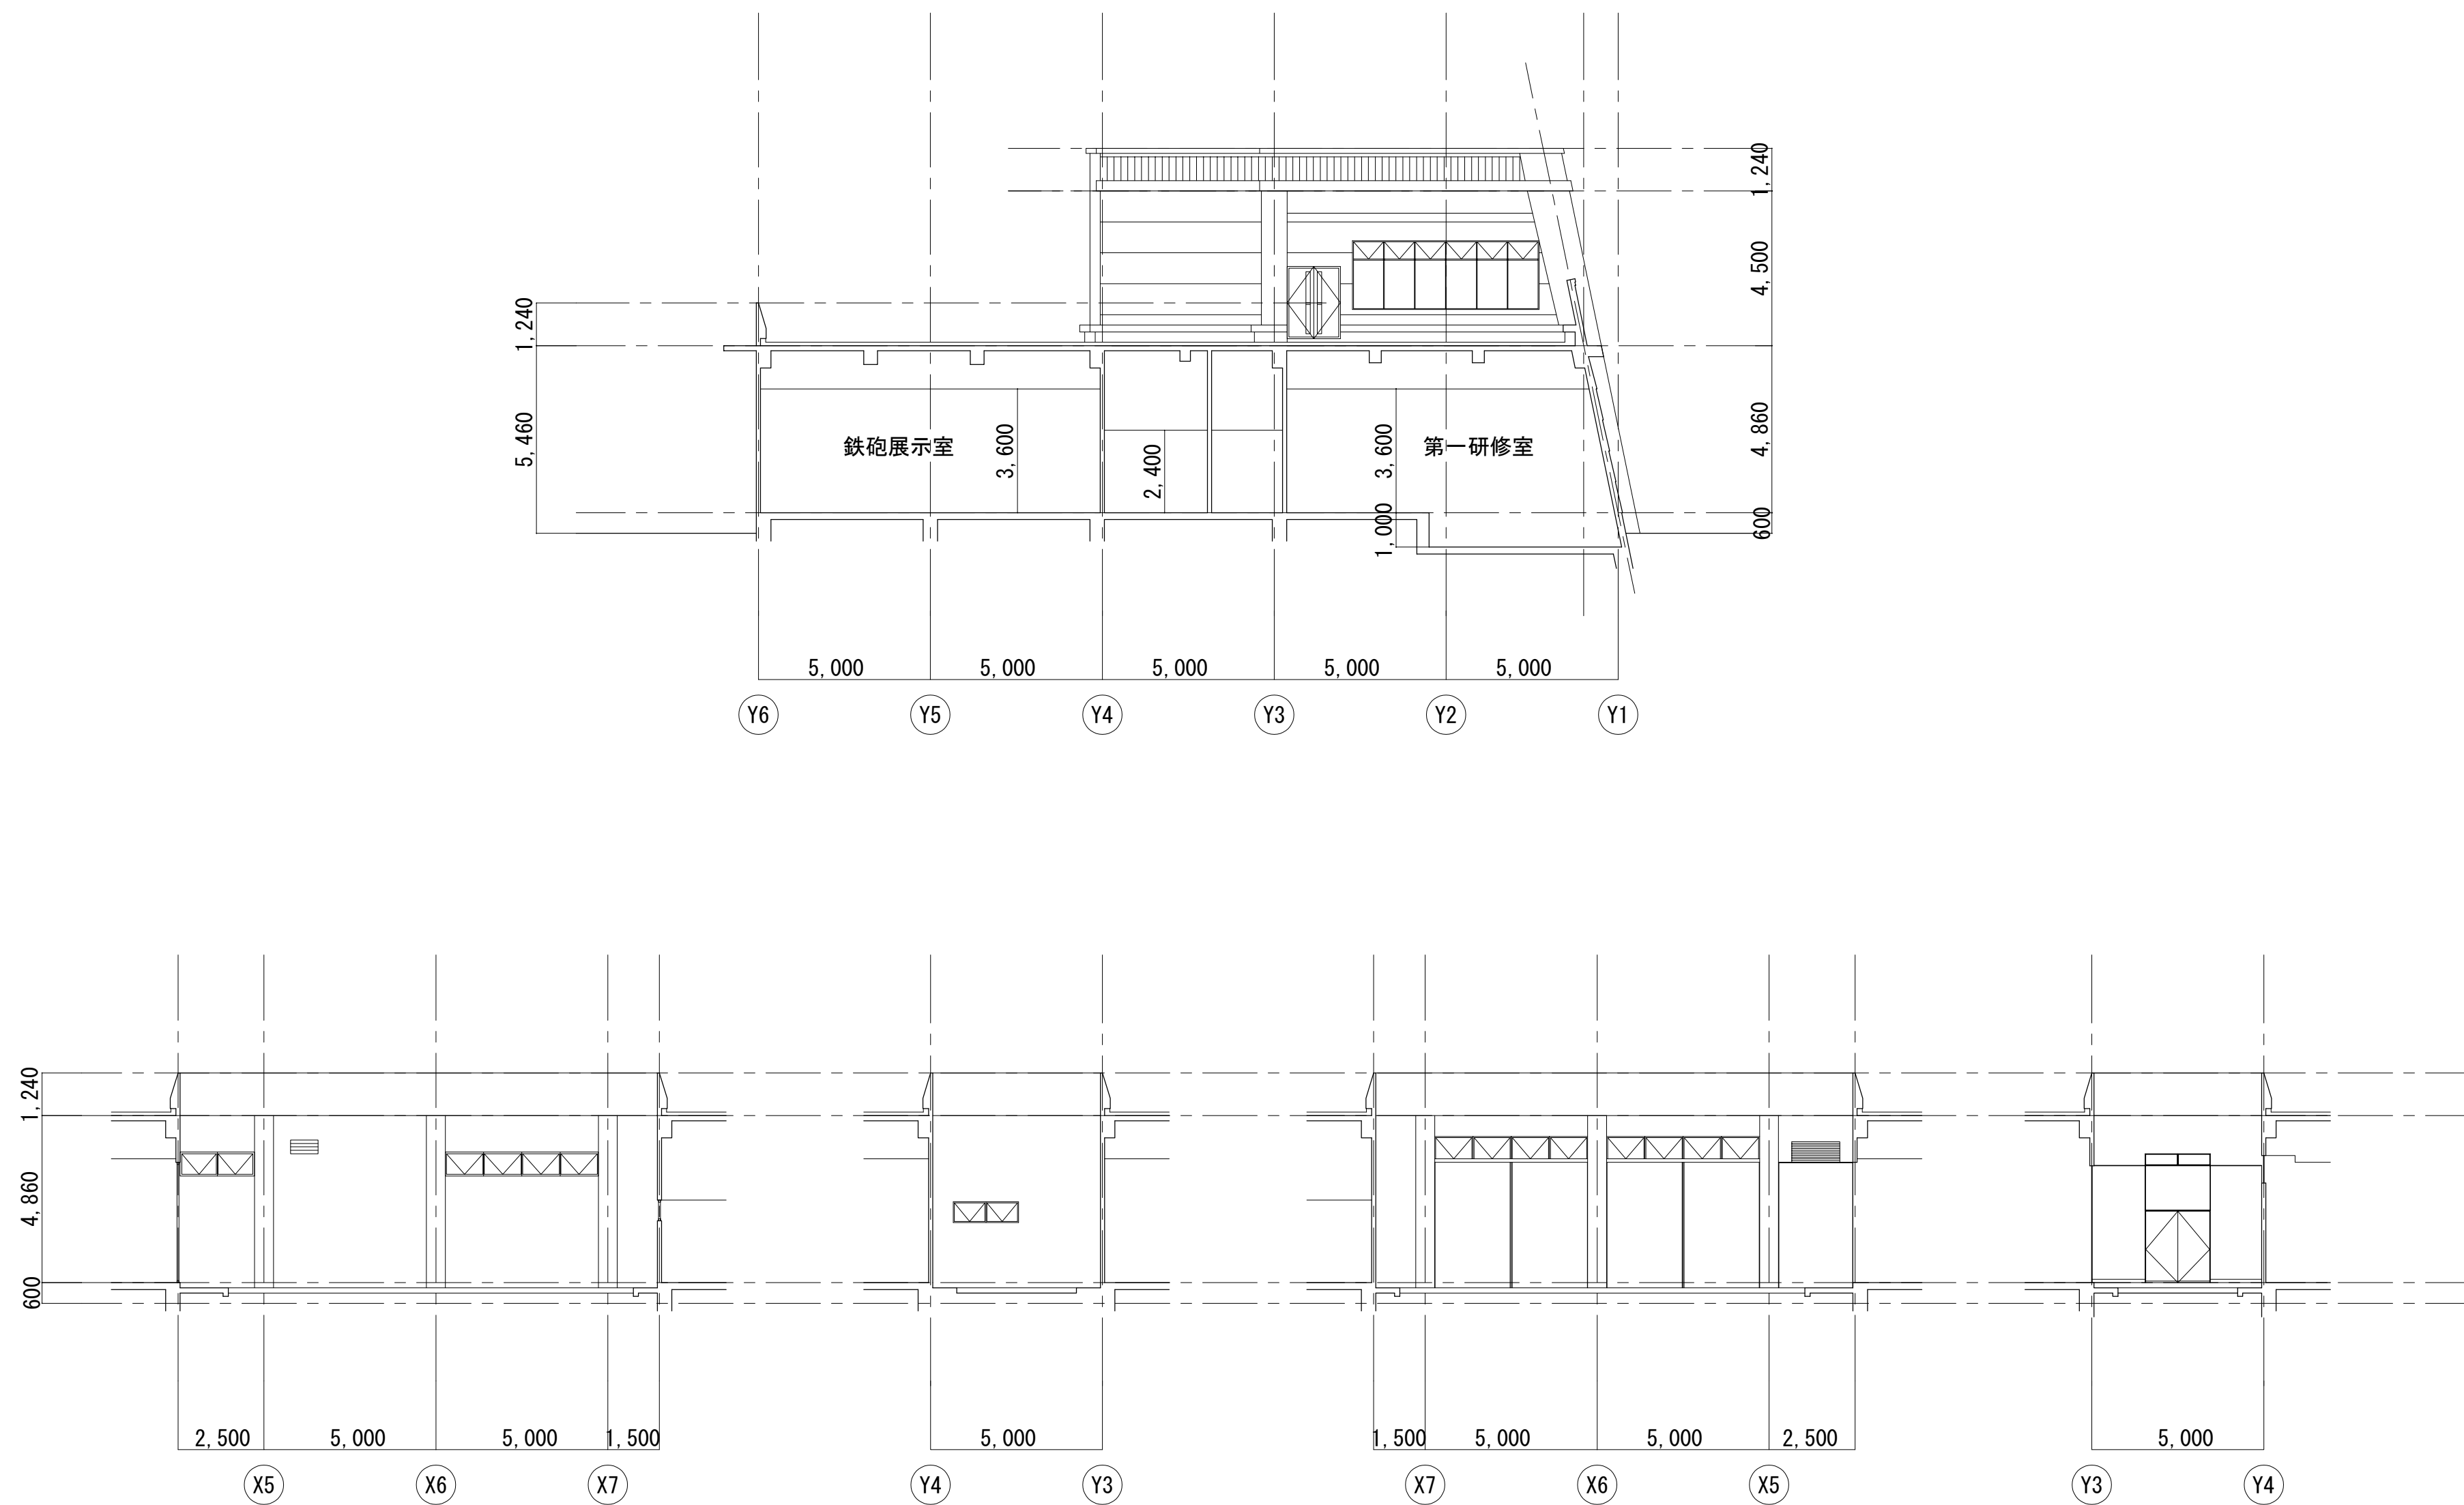

②-8 既存建物出入口廻り断面図

scale=1/150 (A2)

